

LOW EAVE (BASIC)


- EB3010 - BASIC EAVE - WALL PANEL
 - EB3011 - BASIC EAVE - WALL PANEL UTILITY CLIP
 - EB3040 - BASIC EAVE - MASONRY WALL
 - EB3050 - BASIC EAVE - SUPPORTING MASONRY WALL
 - EB3070 - BASIC EAVE - NO WALL PANEL
 - EB3100 - OPEN LEAN-TO - WALL PANEL
 - EB3140 - CLOSED LEAN-TO - WALL PANEL
 - EB3600 - OPEN LEAN-TO - INSULATED WALL PANEL
 - EB3610 - BASIC EAVE - INSULATED WALL PANEL
 - EB3640 - CLOSED LEAN-TO - INSULATED WALL PANEL
-

EB3010 - BASIC EAVE w/ WALL PANEL

[Download the DWG file by clicking here.](#)

NOTE:

SEE ROOF PANEL BASIC
INSTALLATION DETAIL FOR
FASTENER AND SEALANT
REQUIREMENTS

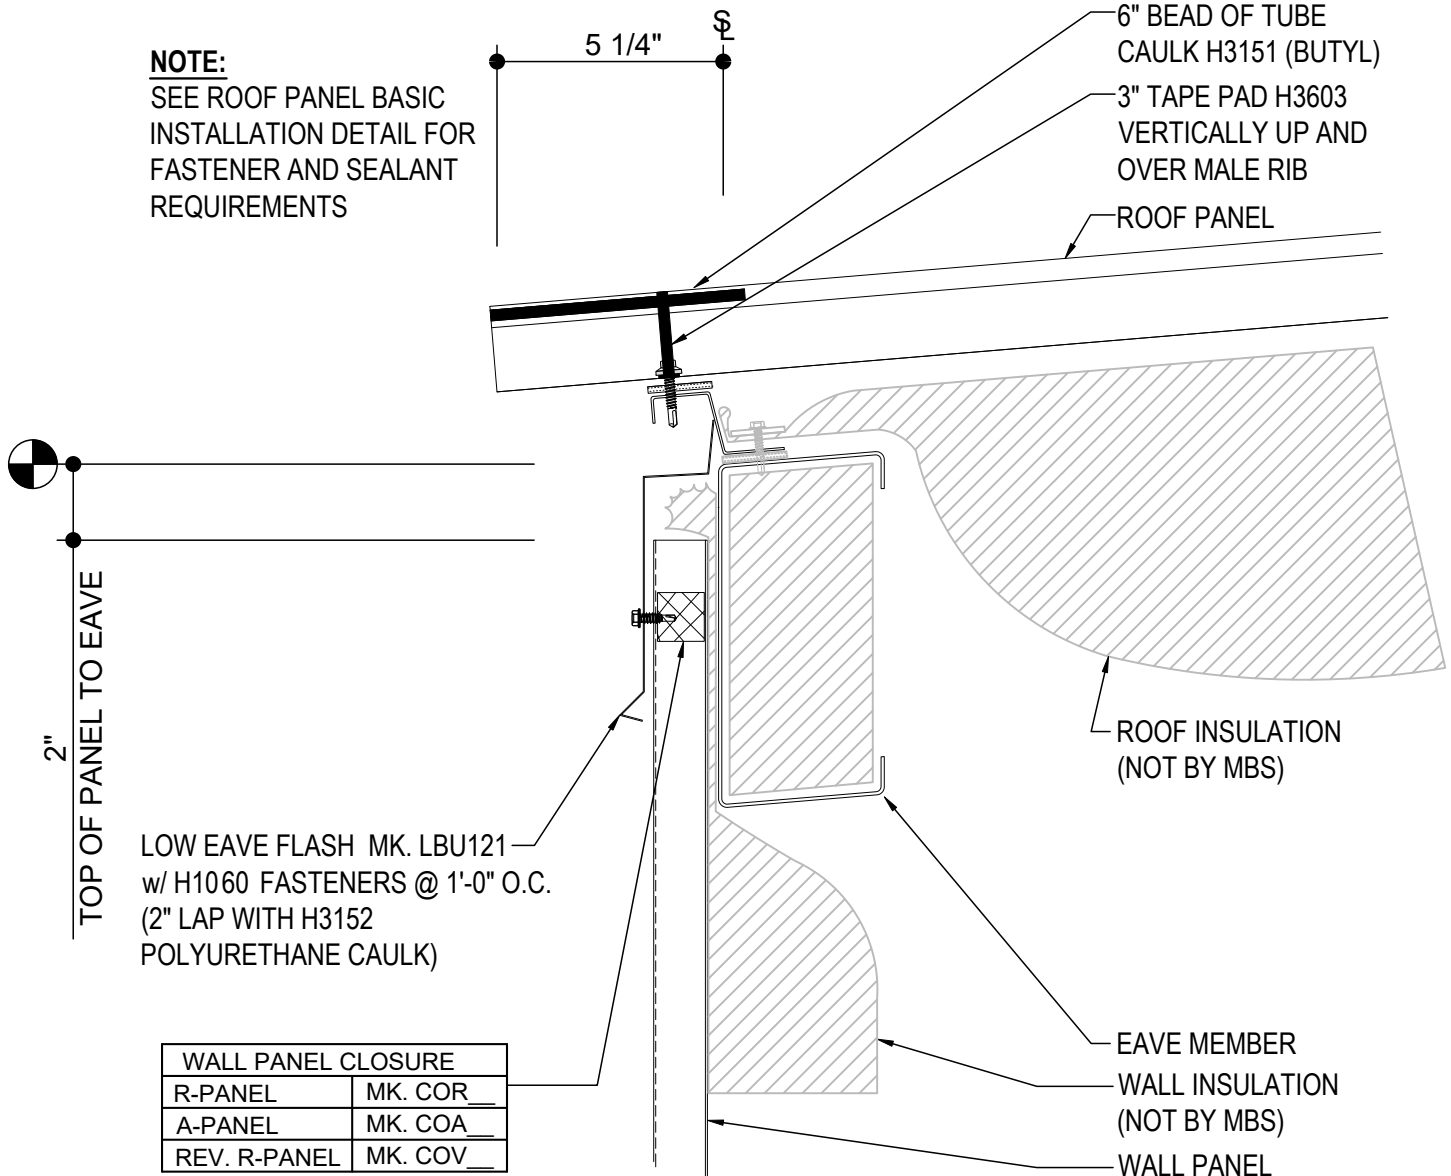

BASIC EAVE DETAIL

BASIC EAVE DETAIL w/ WALL PANELS

SEE WALL SHEETING ERECTION NOTES FOR WALL PANEL FASTENER LOCATIONS


EB3010

Detailer Notes:

- 1) CLOSURES LOW EAVE LAYER DEFAULT IS ON. LAYER MUST BE TURNED OFF IF CLOSURES ARE NOT REQUIRED.

EB3011 - BASIC EAVE w/ WALL PANEL UTILITY CLIP

[Download the DWG file by clicking here.](#)

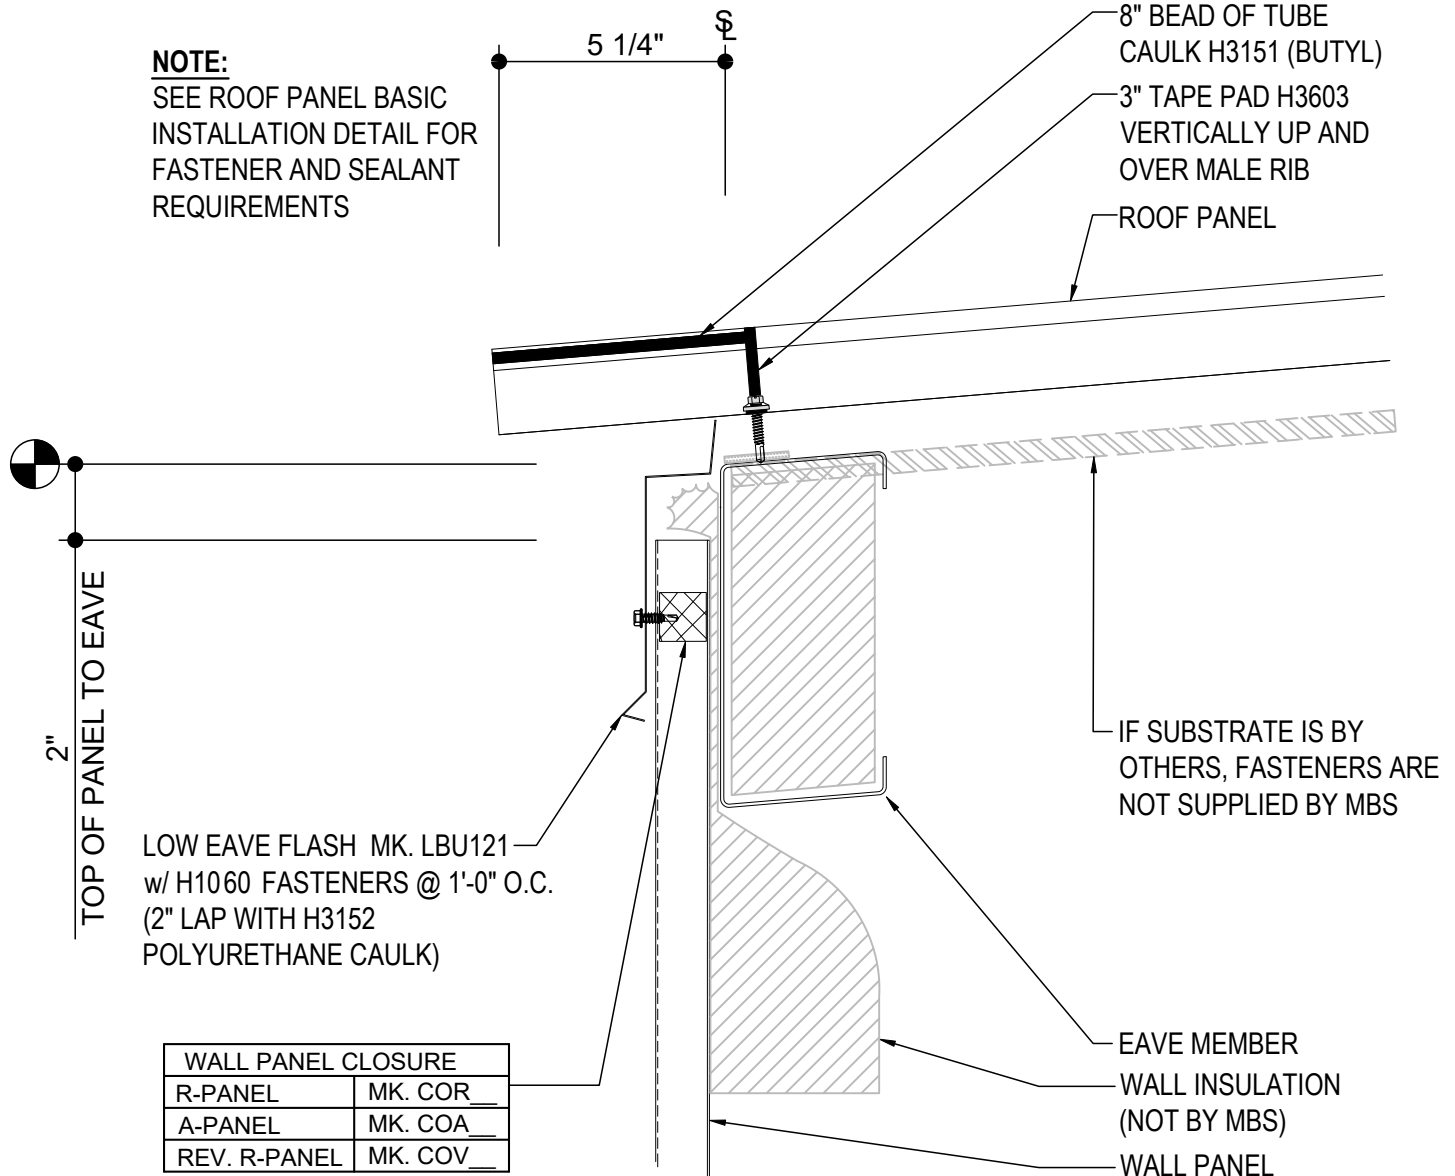

BASIC EAVE DETAIL

BASIC EAVE DETAIL w/ WALL PANELS W/ UTILITY CLIP
SEE WALL SHEETING ERECTION NOTES FOR WALL PANEL FASTENER LOCATIONS

EB3011

Detailer Notes:


- 1) CLOSURES LOW EAVE LAYER DEFAULT IS ON. LAYER MUST BE TURNED OFF IF CLOSURES ARE NOT REQUIRED.

EB3040 - BASIC EAVE w/ MASONRY WALL

[Download the DWG file by clicking here.](#)

NOTE:

SEE ROOF PANEL BASIC
INSTALLATION DETAIL FOR
FASTENER AND SEALANT
REQUIREMENTS

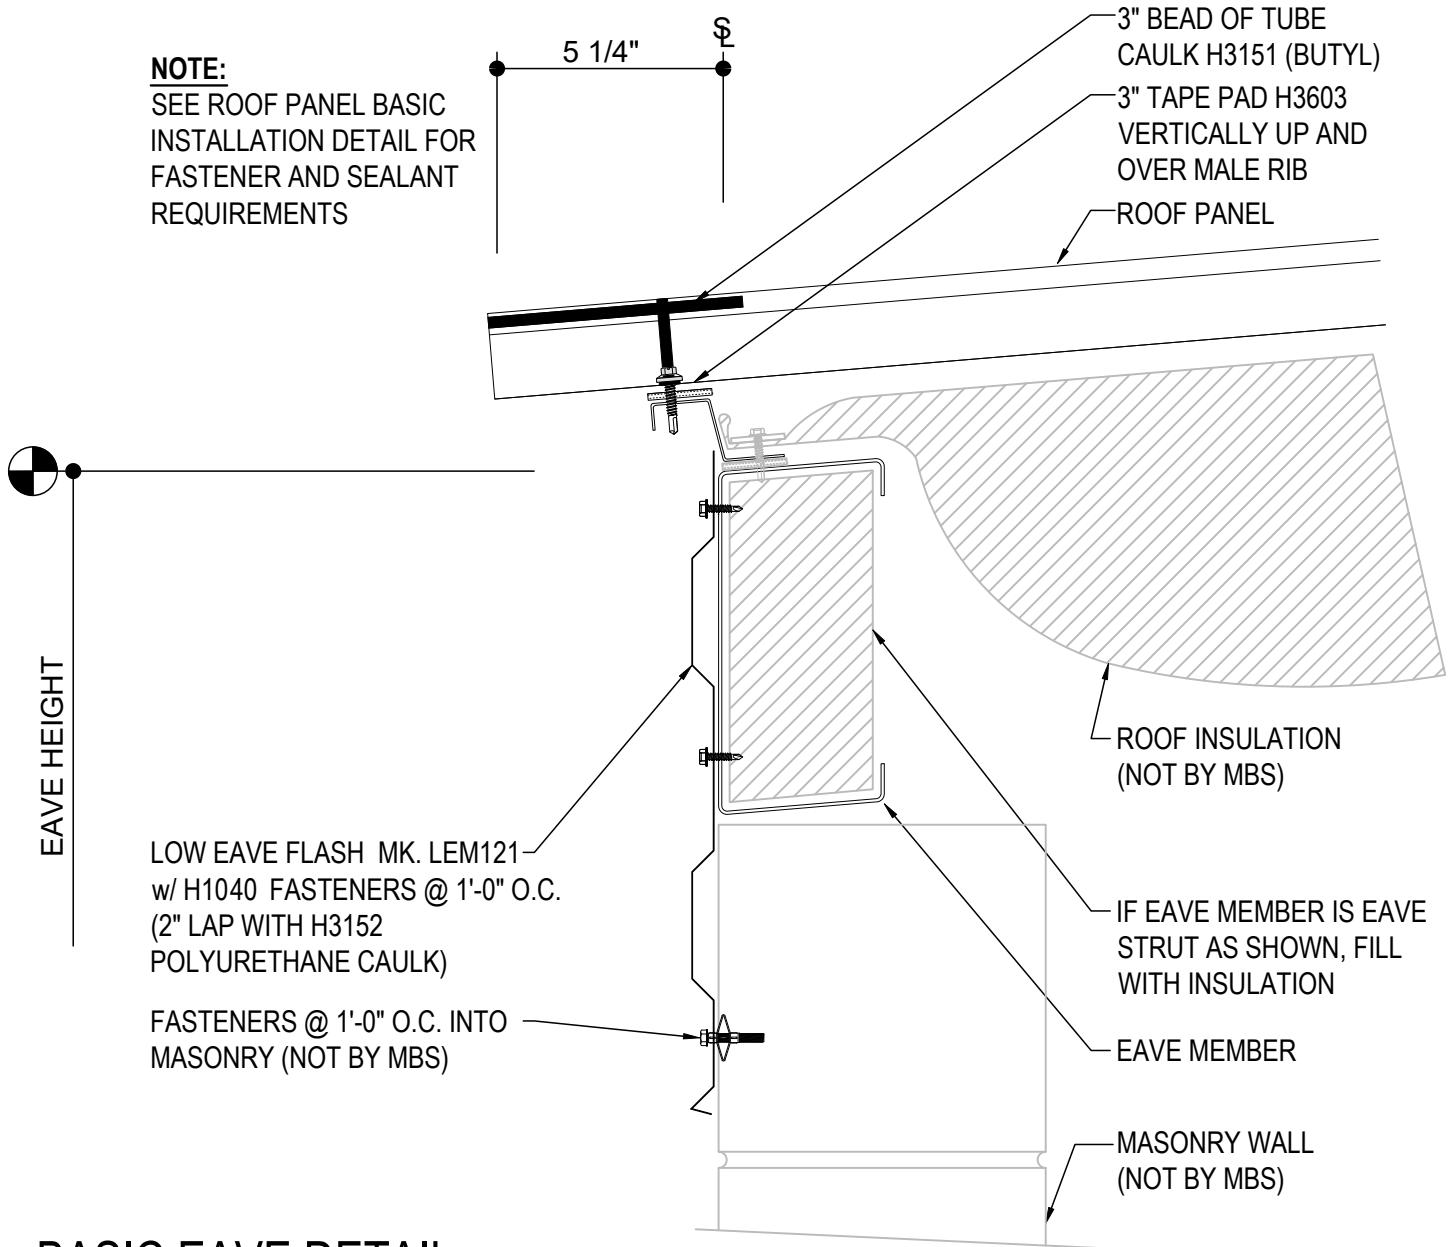

BASIC EAVE DETAIL

BASIC EAVE DETAIL w/ MASONRY WALL


EB3040

Detailer Notes:

1) N/A

EB3050 - BASIC EAVE w/ SUPPORTING MASONRY WALL

[Download the DWG file by clicking here.](#)

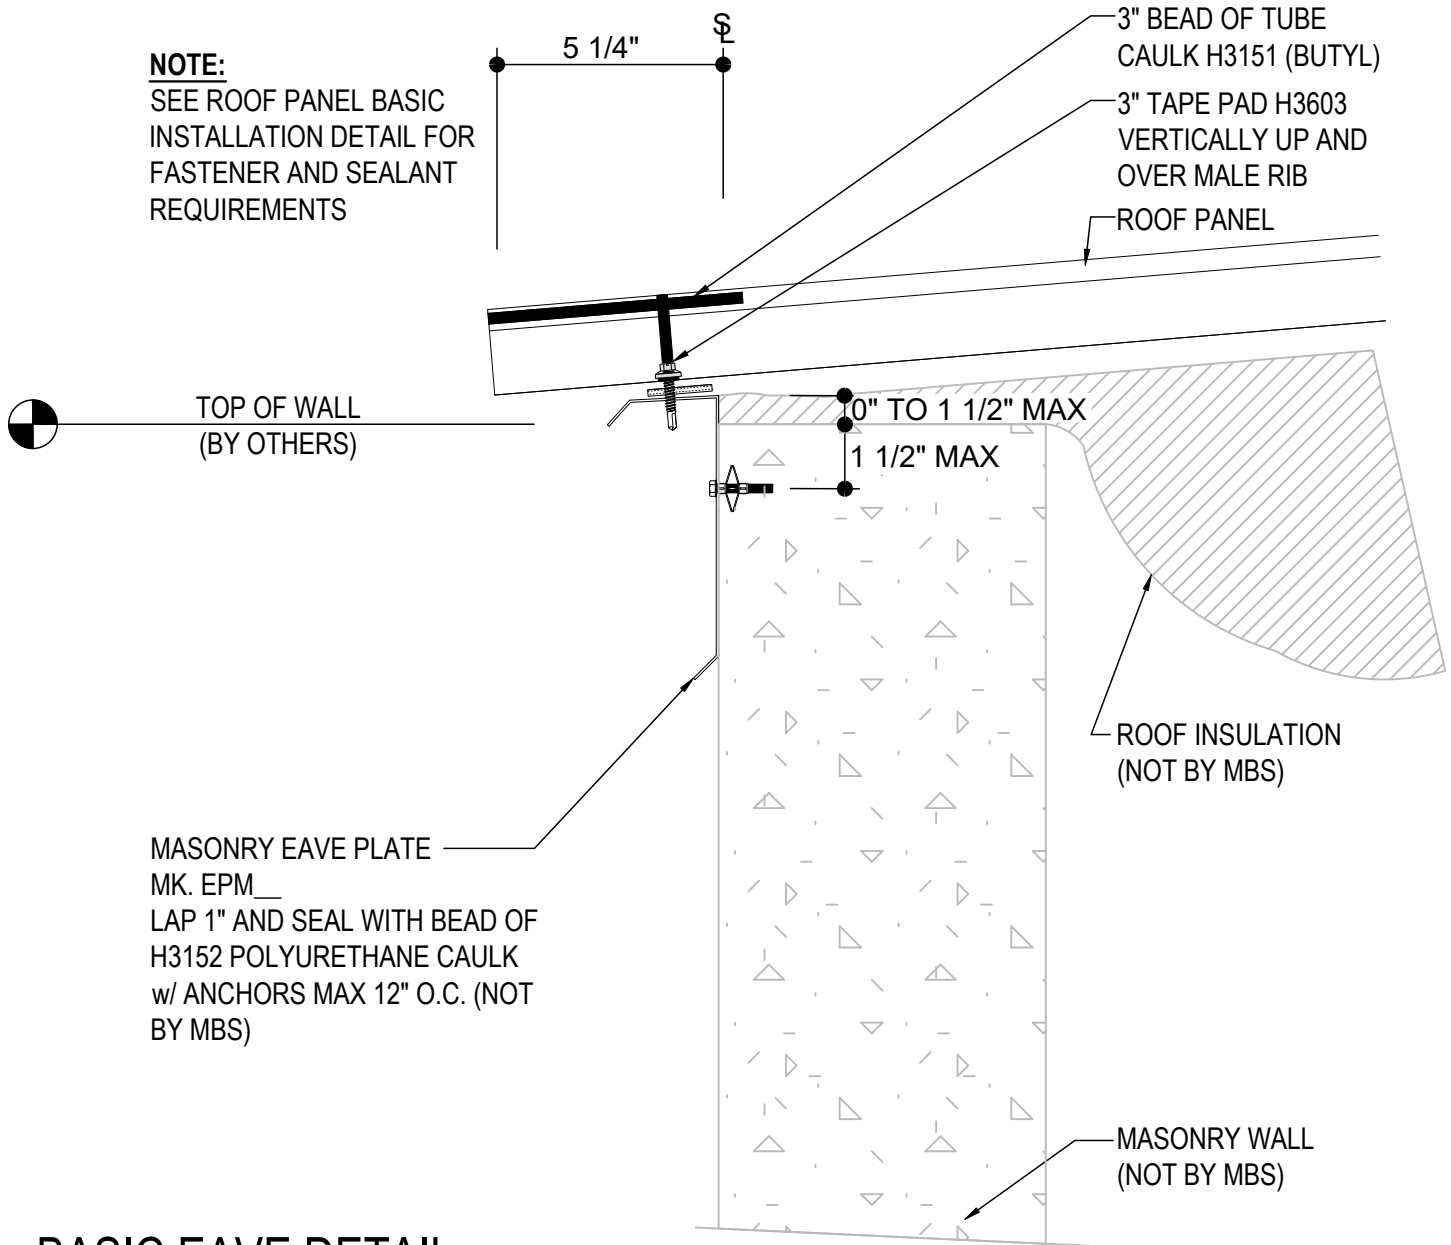

BASIC EAVE DETAIL

BASIC EAVE DETAIL w/ SUPPORTING MASONRY WALL

EB3050

Detailer Notes:


1) N/A

EB3070 - BASIC EAVE w/ NO WALL PANEL

[Download the DWG file by clicking here.](#)

NOTE:

SEE ROOF PANEL BASIC
INSTALLATION DETAIL FOR
FASTENER AND SEALANT
REQUIREMENTS

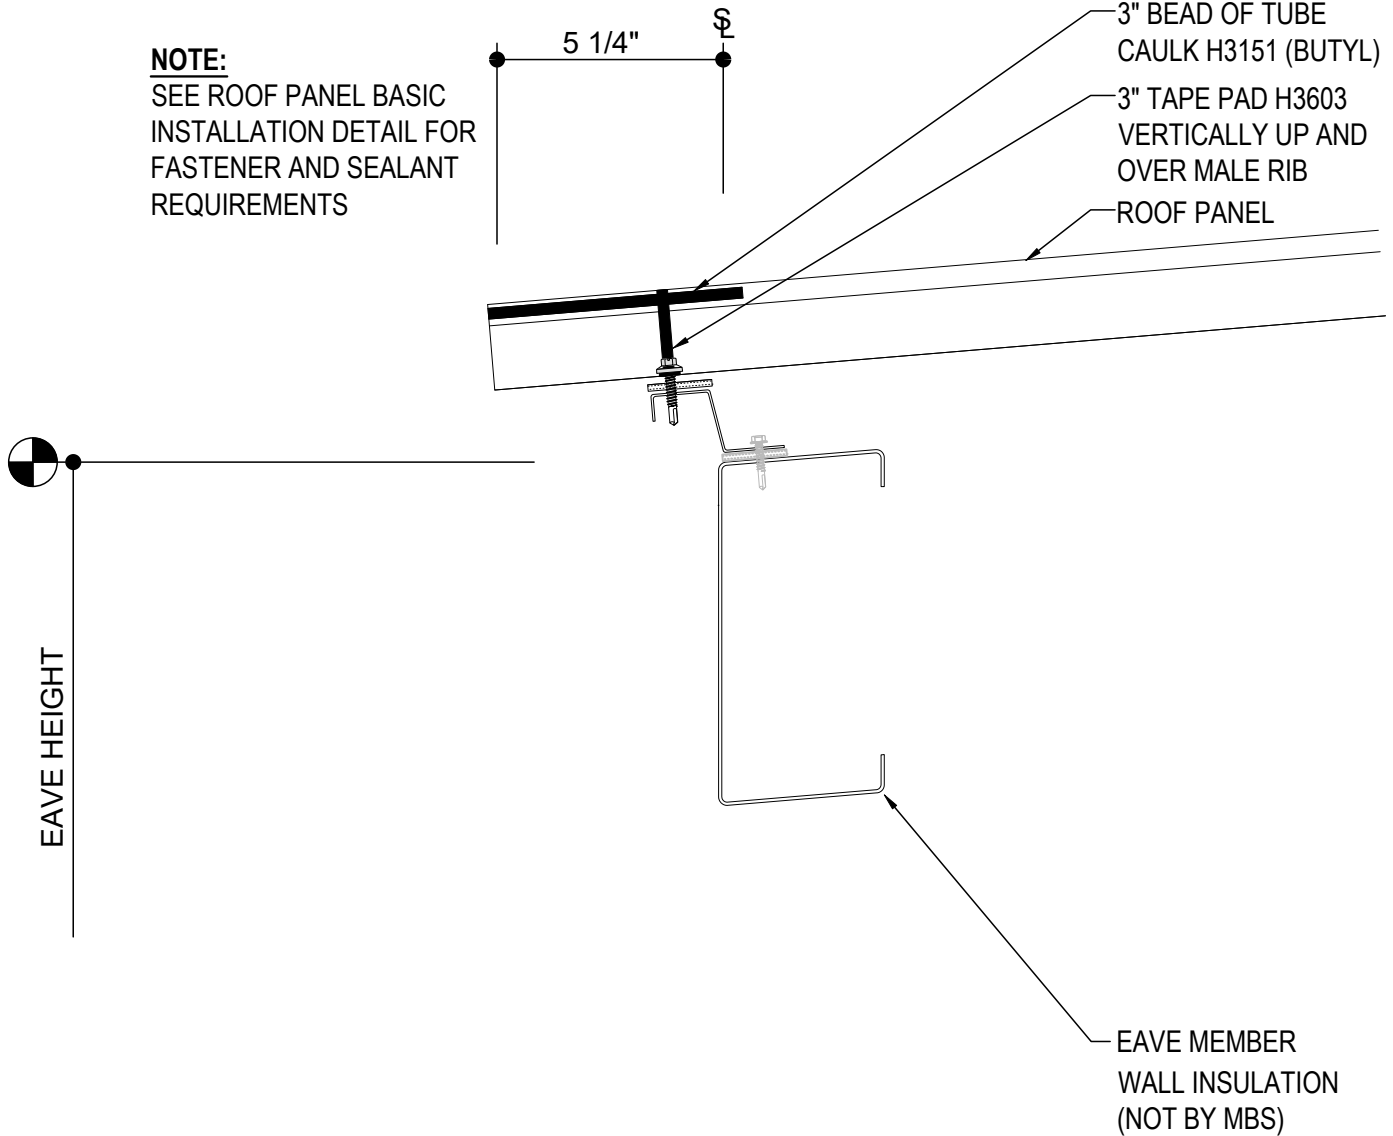

BASIC EAVE DETAIL

BASIC EAVE DETAIL w/ NO WALL PANEL


EB3070

Detailer Notes:

1) N/A

EB3100 - OPEN LEAN-TO w/ WALL PANEL

[Download the DWG file by clicking here.](#)

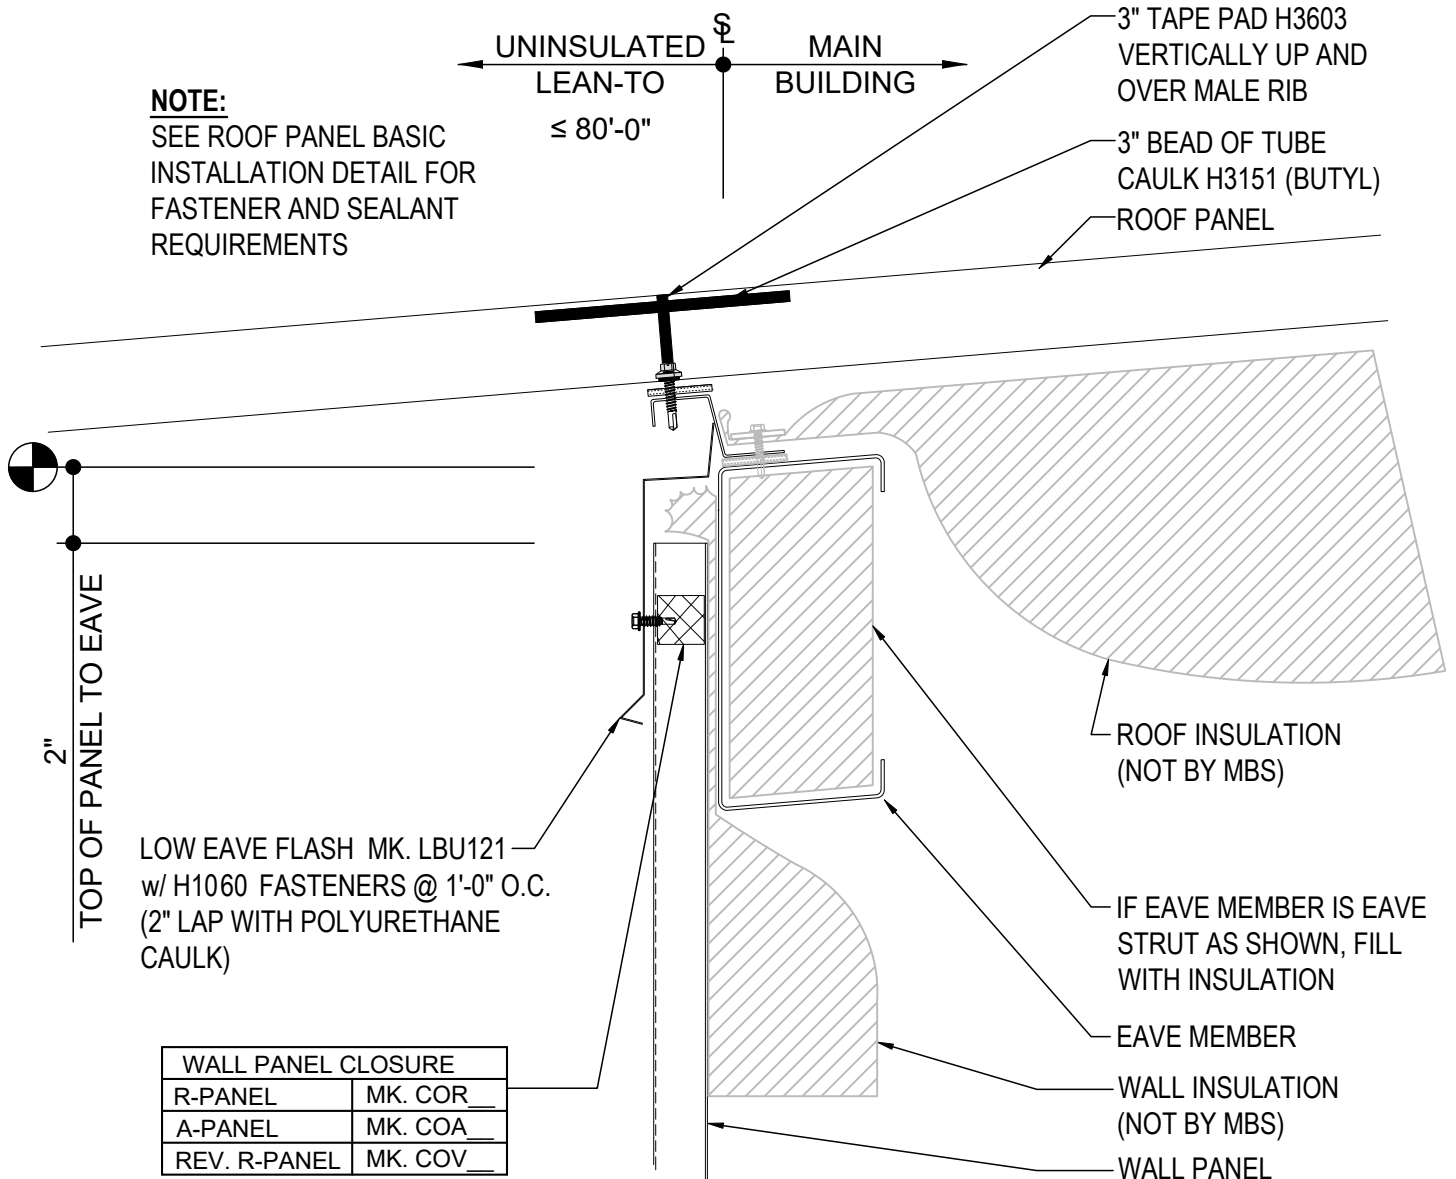

INTERIOR EAVE DETAIL

OPEN LEAN-TO WITH ROOF PANEL CONTINUOUS
SEE WALL SHEETING ERECTION NOTES FOR WALL PANEL FASTENER LOCATIONS


EB3100

Detailer Notes:

- 1) IF LEAN-TO IS MORE THAN 80' THE ROOF WILL NEED TO BE ALLOWED TO FLOAT FOR THERMAL EXPANSION. AN ALTERNATE METHOD FOR SEALING THIS EAVE CONDITION WILL BE REQUIRED.
- 2) CLOSURES LOW EAVE LAYER DEFAULT IS ON. LAYER MUST BE TURNED OFF IF CLOSURES ARE NOT REQUIRED.

EB3140 - CLOSED LEAN-TO w/ WALL PANEL

[Download the DWG file by clicking here.](#)

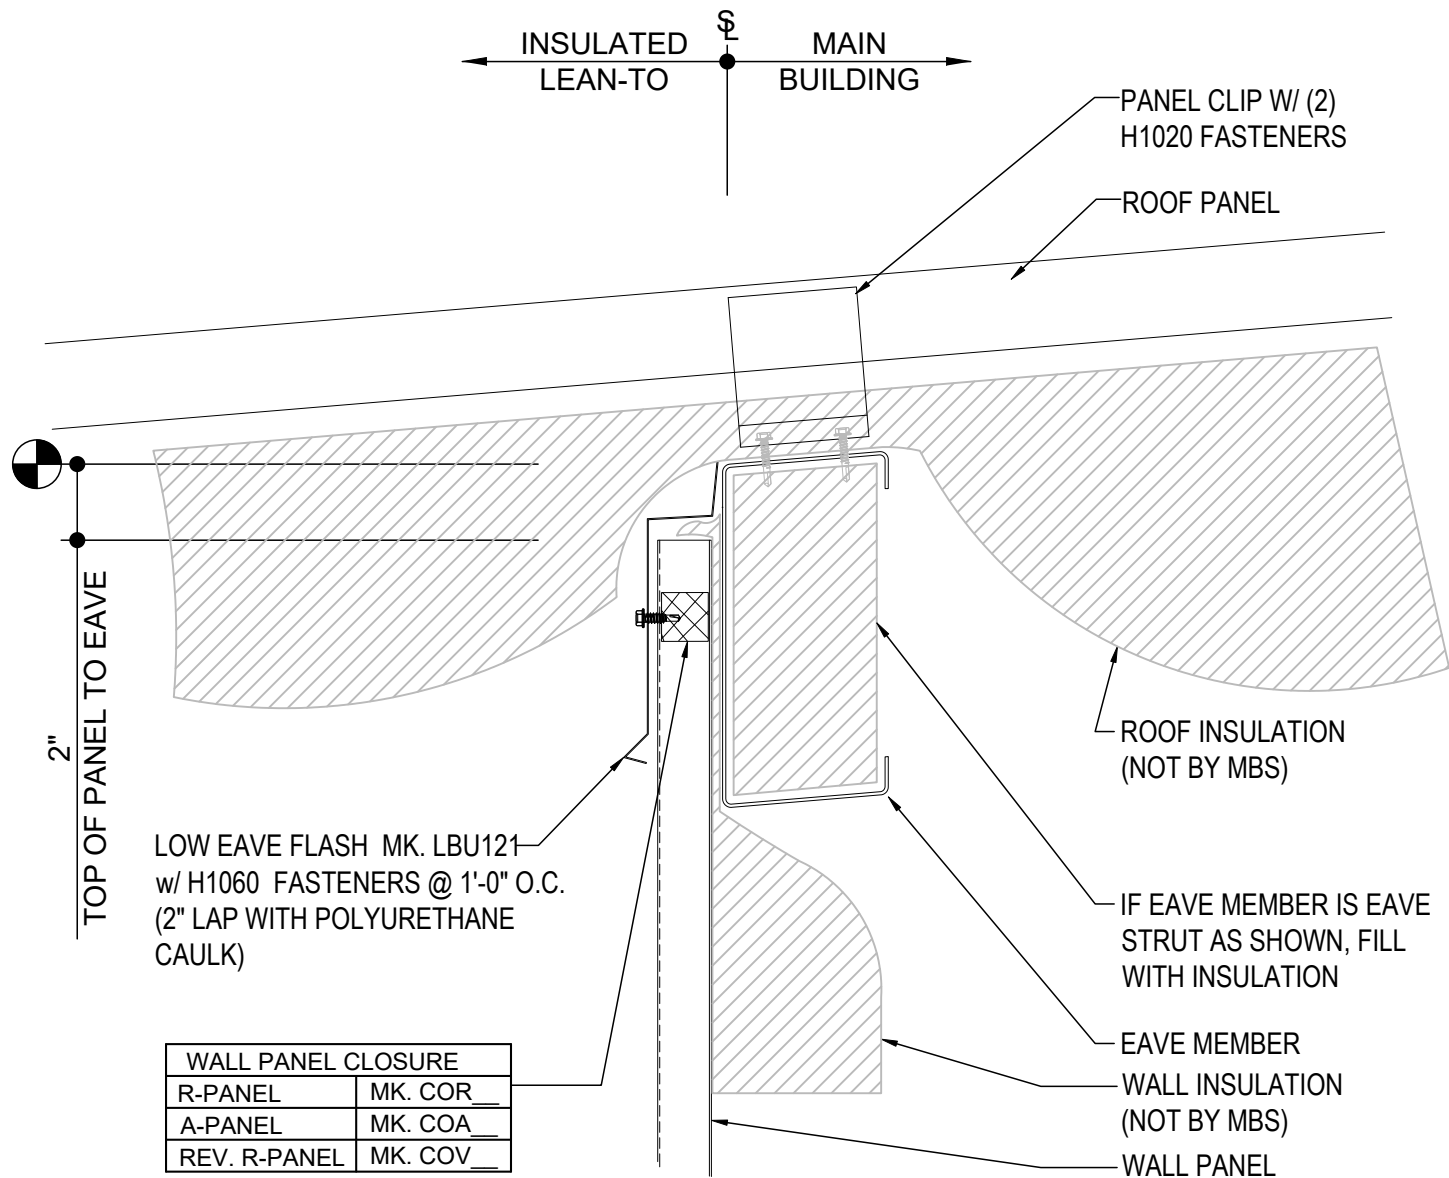

INTERIOR EAVE DETAIL

CLOSED LEAN-TO WITH ROOF PANEL CONTINUOUS
SEE WALL SHEETING ERECTION NOTES FOR WALL PANEL FASTENER LOCATIONS


EB3140

Detailer Notes:

- 1) CLOSURES LOW EAVE LAYER DEFAULT IS ON. LAYER MUST BE TURNED OFF IF CLOSURES ARE NOT REQUIRED.

EB3600 - OPEN LEAN-TO w/ INSULATED WALL PANEL

[Download the DWG file by clicking here.](#)

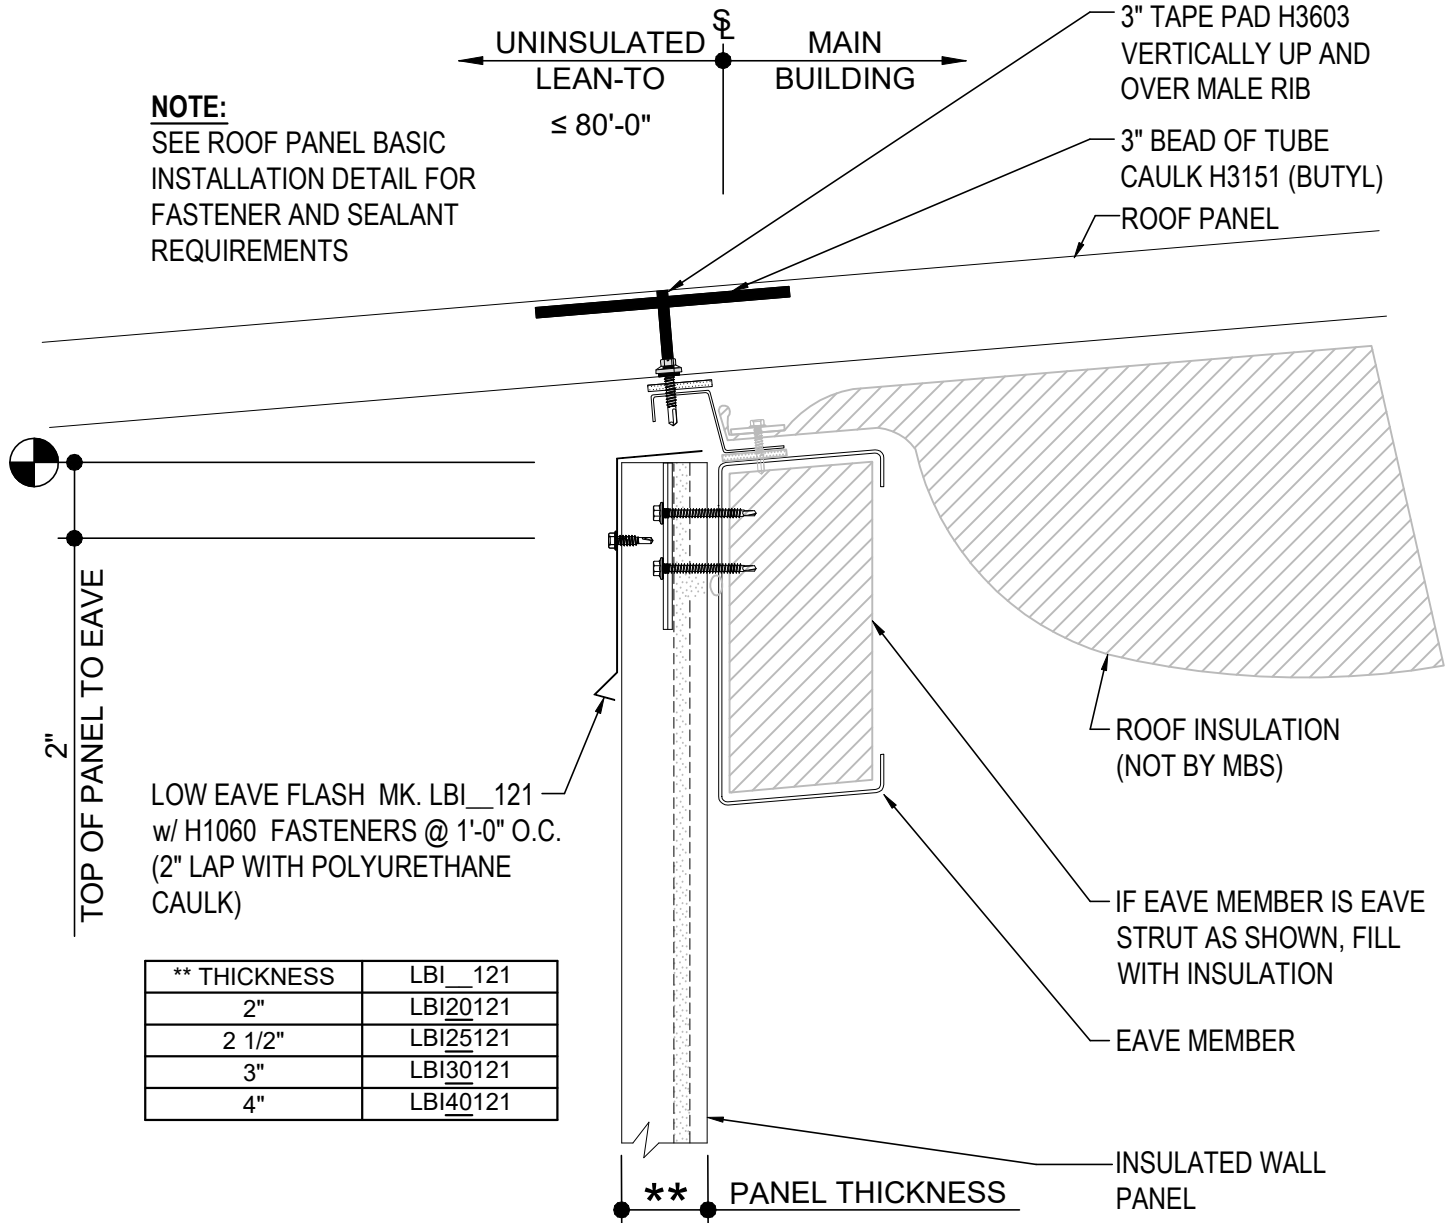

INTERIOR EAVE DETAIL

OPEN LEAN-TO WITH ROOF PANEL CONTINUOUS
SEE INSULATED WALL SHEETING ERECTION DETAILS FOR INSTALLATION
INSTRUCTIONS.

EB3600

Detailer Notes:


1) N/A

EB3610 - BASIC EAVE w/ INSULATED WALL PANEL

[Download the DWG file by clicking here.](#)

NOTE:

SEE ROOF PANEL BASIC
INSTALLATION DETAIL FOR
FASTENER AND SEALANT
REQUIREMENTS

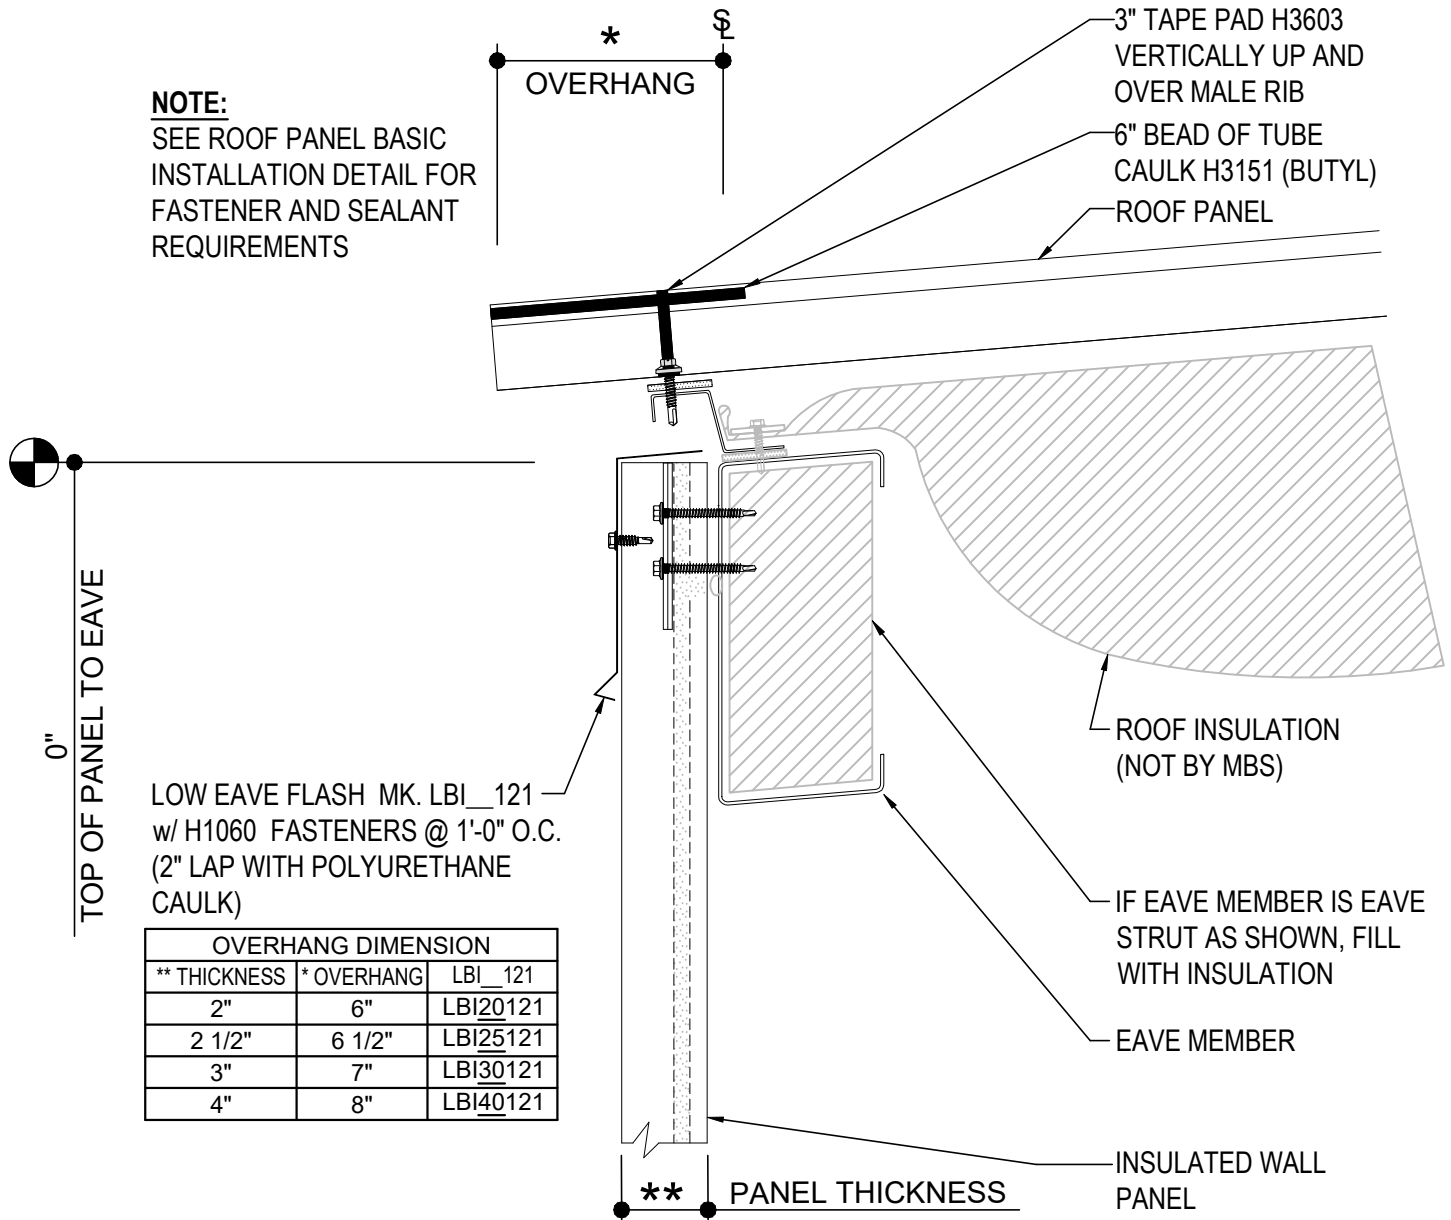

BASIC EAVE DETAIL

BASIC EAVE DETAIL w/ INSULATED WALL PANELS
SEE INSULATED WALL SHEETING ERECTION DETAILS FOR INSTALLATION
INSTRUCTIONS.


EB3610

Detailer Notes:

1) N/A

EB3640 - CLOSED LEAN-TO w/ INSULATED WALL PANEL

[Download the DWG file by clicking here.](#)

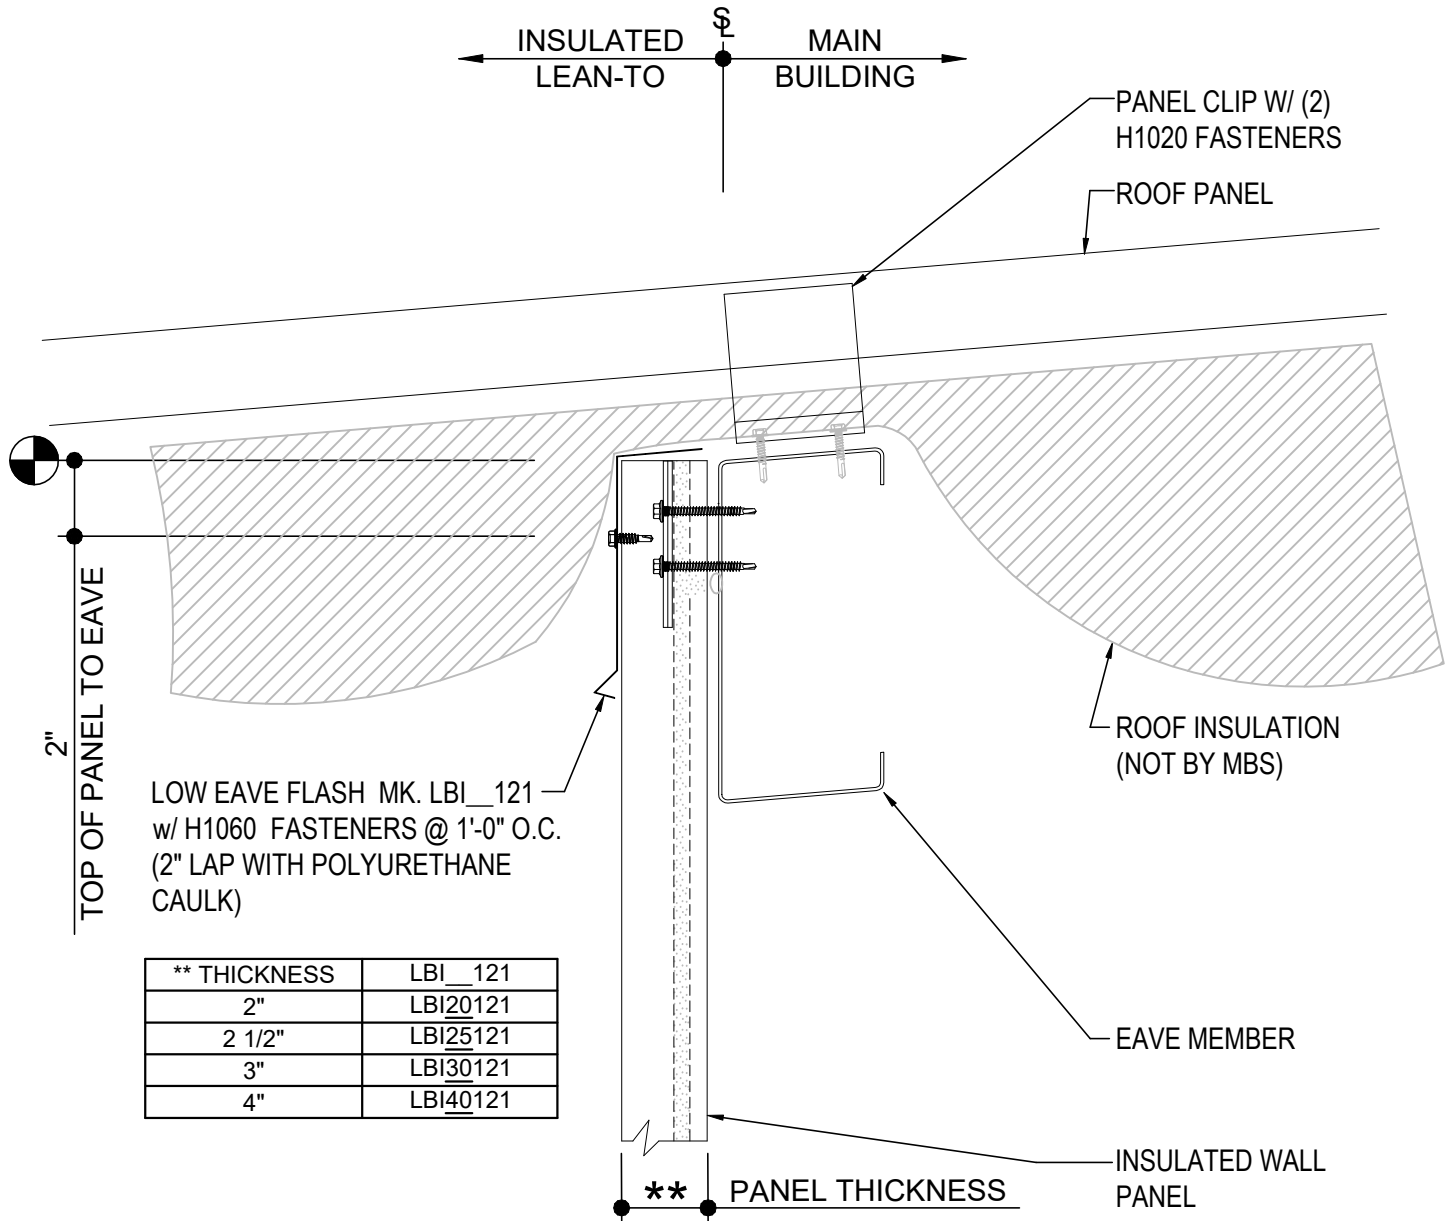

INTERIOR EAVE DETAIL

CLOSED LEAN-TO WITH ROOF PANEL CONTINUOUS
SEE INSULATED WALL SHEETING ERECTION DETAILS FOR INSTALLATION INSTRUCTIONS.

EB3640

Detailer Notes:

- 1) IF LEAN-TO IS MORE THAN 80' THE ROOF WILL NEED TO BE ALLOWED TO FLOAT FOR THERMAL EXPANSION. AN ALTERNATE METHOD FOR SEALING THIS EAVE CONDITION WILL BE REQUIRED.