


INSET / OUTSET (URBAN SERIES PANEL)

GF3010 - INSET-OUTSET SHEETING DETAIL

GF3020 - INSET-OUTSET COVER FLASH DETAIL

GF3010 - INSET-OUTSET SHEETING DETAIL

[Download the DWG file by clicking here.](#)

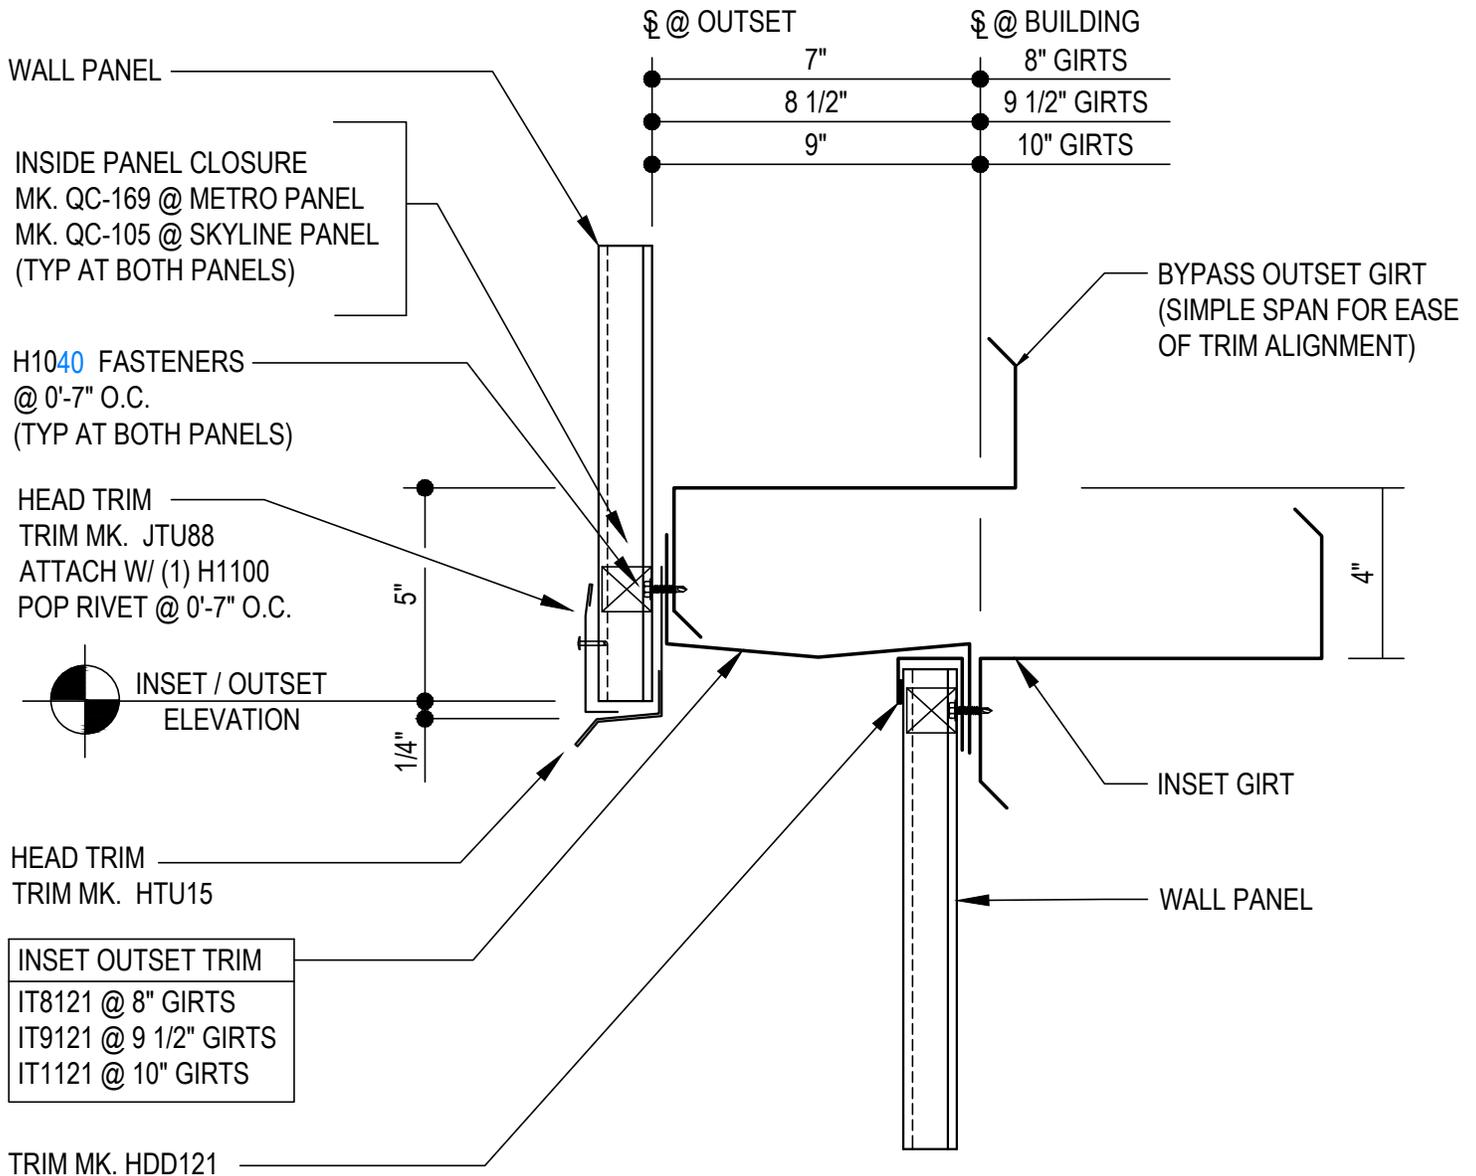

INSET / OUTSET SHEETING DETAIL

SEE WALL SHEETING ERECTION DETAIL FOR WALL PANEL FASTENER LOCATIONS


GF3010

Detailer Notes:

- 1) IF CLOSURES ARE ORDERED AT WALL PANEL BASE CONDITION, YOU MUST TURN ON THE CLOSURE LAYER.
- 2) TRANSITION TRIM COLOR SHOULD EITHER MATCH THE LOWER PANEL COLOR OR BE A COMPLETELY UNIQUE COLOR.
- 3) **NOTE:** WHEN USING TWO DIFFERENT PANEL PROFILES, THE TOP AND BOTTOM MUST HAVE IDENTICAL START AND FINISH TRIMS. AN ALTERNATE CORNER TRIM MAY BE REQUIRED.

GF3020 - INSET-OUTSET COVER FLASH DETAIL

[Download the DWG file by clicking here.](#)

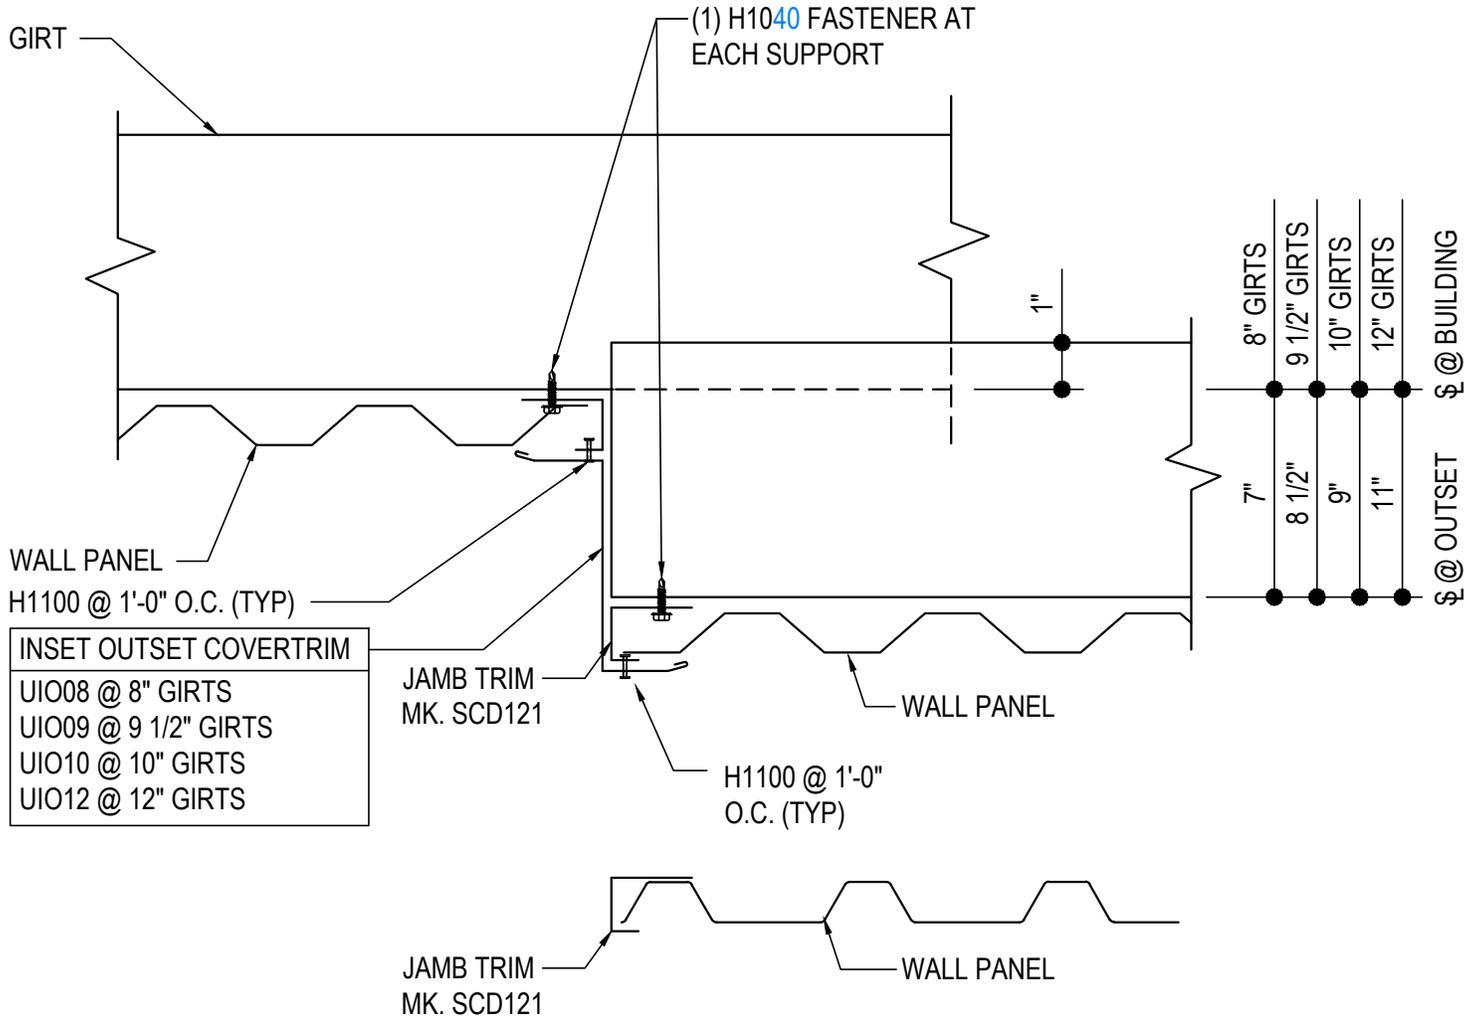

INSET / OUTSET COVER FLASH DETAIL

METRO & SKYLINE PROFILES SHOWN.

GF3020

Detailer Notes:

- 1) N/A