

RAKE DETAILS

IE0010 - WALL LINER AT RAKE - RIGID FRAME ENDWALL

IE0020 - WALL LINER AT RAKE - POST & BEAM ENDWALL - BYPASS

IE0021 - WALL LINER AT RAKE - POST & BEAM ENDWALL - INSET OR FLUSH

IE0030 - WALL & CEILING LINER AT RAKE - RIGID FRAME ENDWALL


IE0031 - CEILING LINER ONLY AT RAKE

IE0040 - WALL & CEILING LINER AT RAKE - POST & BEAM ENDWALL - BYPASS

IE0041 - WALL & CEILING LINER RAKE - POST & BEAM ENDWALL - INSET / FLUSH

IE0010 - WALL LINER AT RAKE - RIGID FRAME ENDWALL

[Download the DWG file by clicking here.](#)

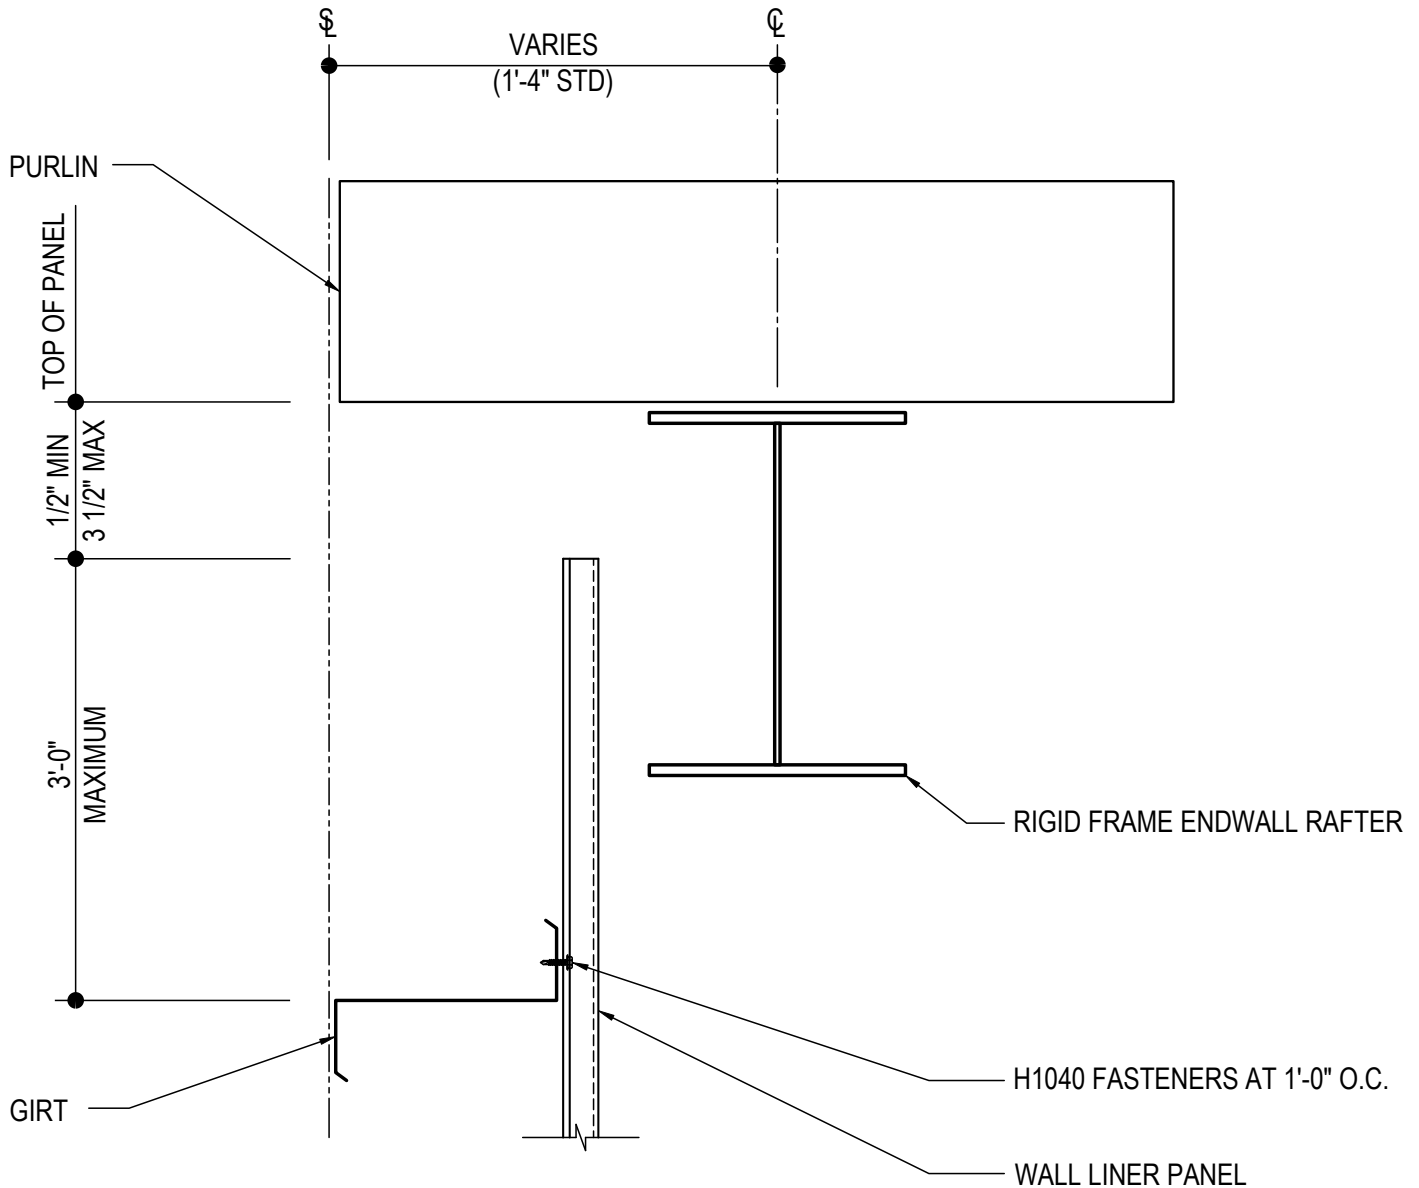

LINER PANEL RAKE DETAIL

FULL HEIGHT LINER - FULL FRAME ENDWALL
ALL STANDARD LINER PANEL TYPES


IE0010

Detailer Notes:

- 1) VERIFY WALL LINER PANEL DOES NOT INTERFERE WITH RAFTER FLANGE.

IE0020 - WALL LINER AT RAKE - POST & BEAM ENDWALL - BYPASS

[Download the DWG file by clicking here.](#)

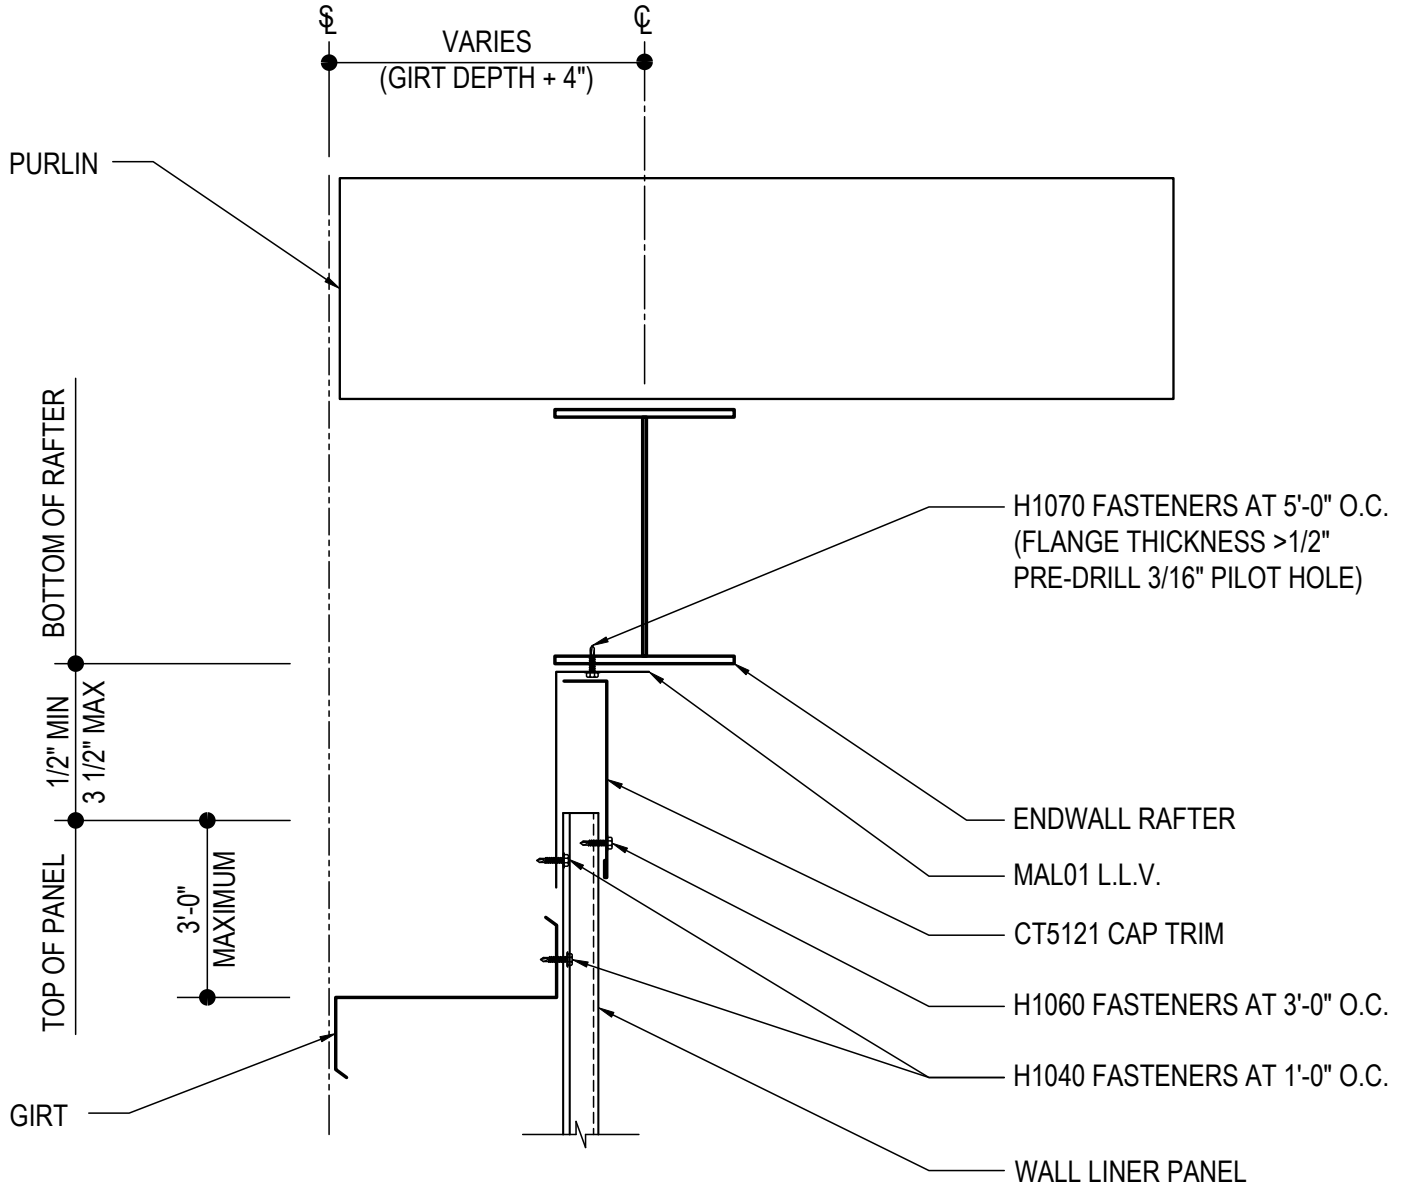

LINER PANEL RAKE DETAIL

FULL HEIGHT LINER - POST & BEAM ENDWALL
BYPASS GIRT CONDITION
ALL STANDARD LINER PANEL TYPES


IE0020

Detailer Notes:

- 1) VERIFY WALL LINER PANEL DOES NOT INTERFERE WITH RAFTER FLANGE.

IE0021 - WALL LINER AT RAKE - POST & BEAM ENDWALL - INSET OR FLUSH

[Download the DWG file by clicking here.](#)

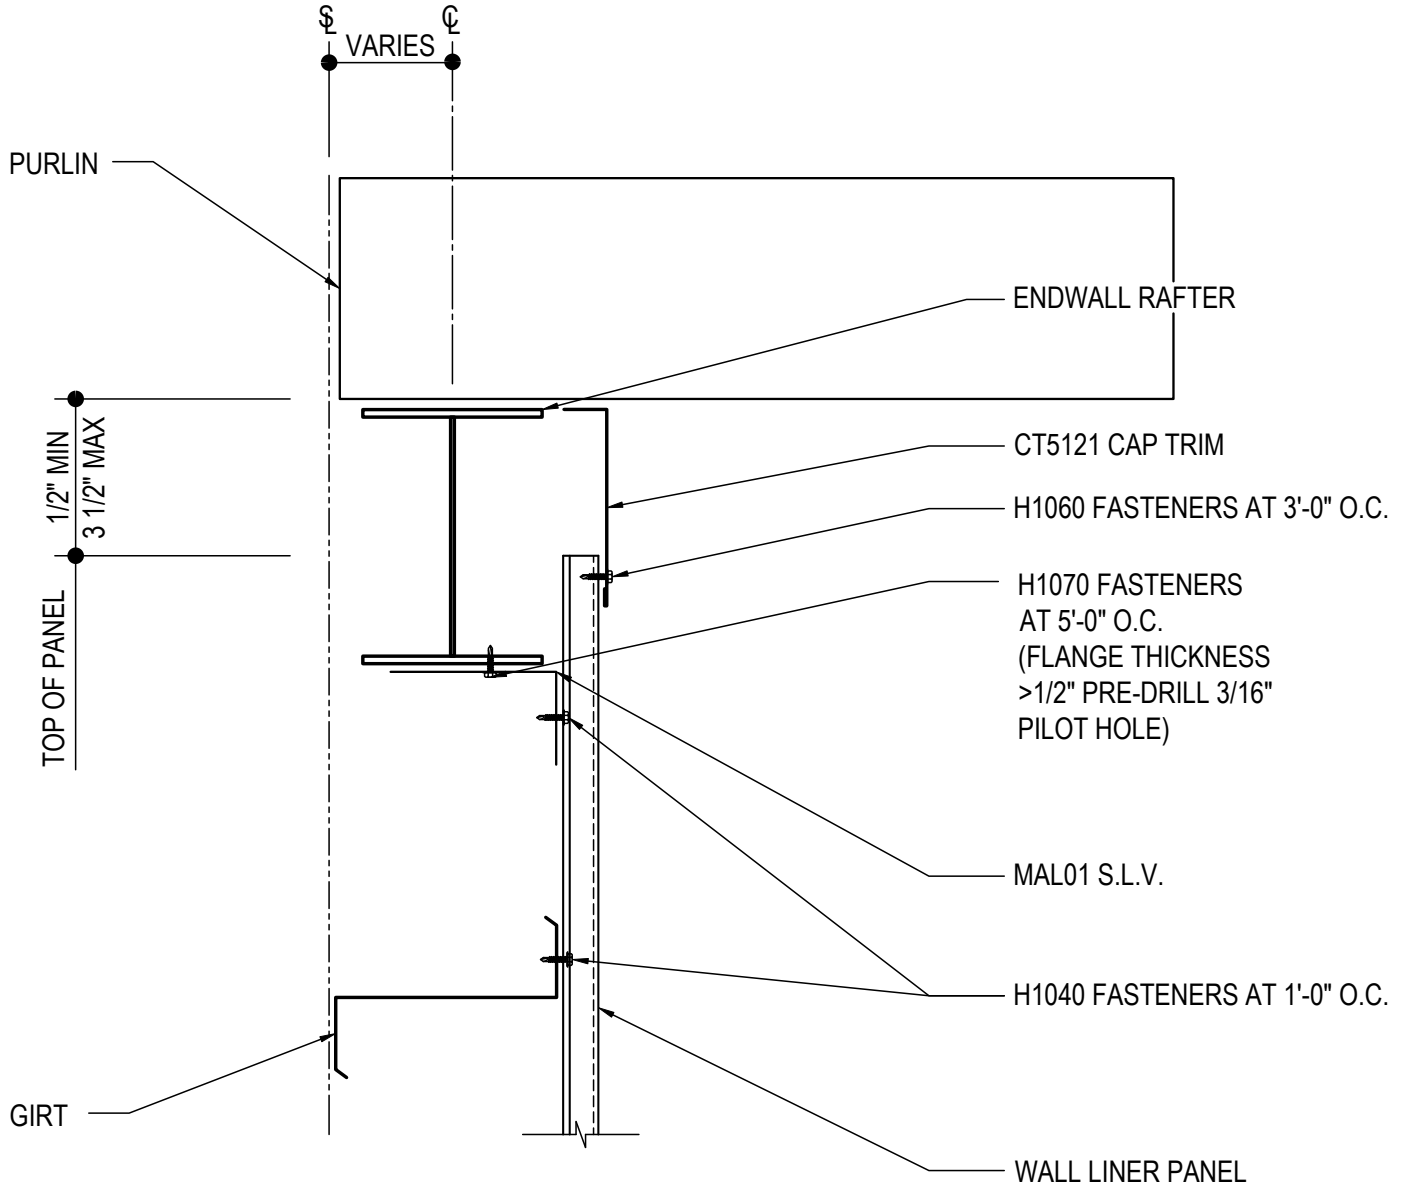

LINER PANEL RAKE DETAIL

FULL HEIGHT LINER - POST & BEAM ENDWALL - INSET OR FLUSH GIRTS
FOR ALL STANDARD LINER PANEL TYPES


IE0021

Detailer Notes:

- 1) VERIFY WALL LINER PANEL DOES NOT INTERFERE WITH RAFTER FLANGE.

IE0030 - WALL & CEILING LINER AT RAKE - RIGID FRAME ENDWALL

[Download the DWG file by clicking here.](#)

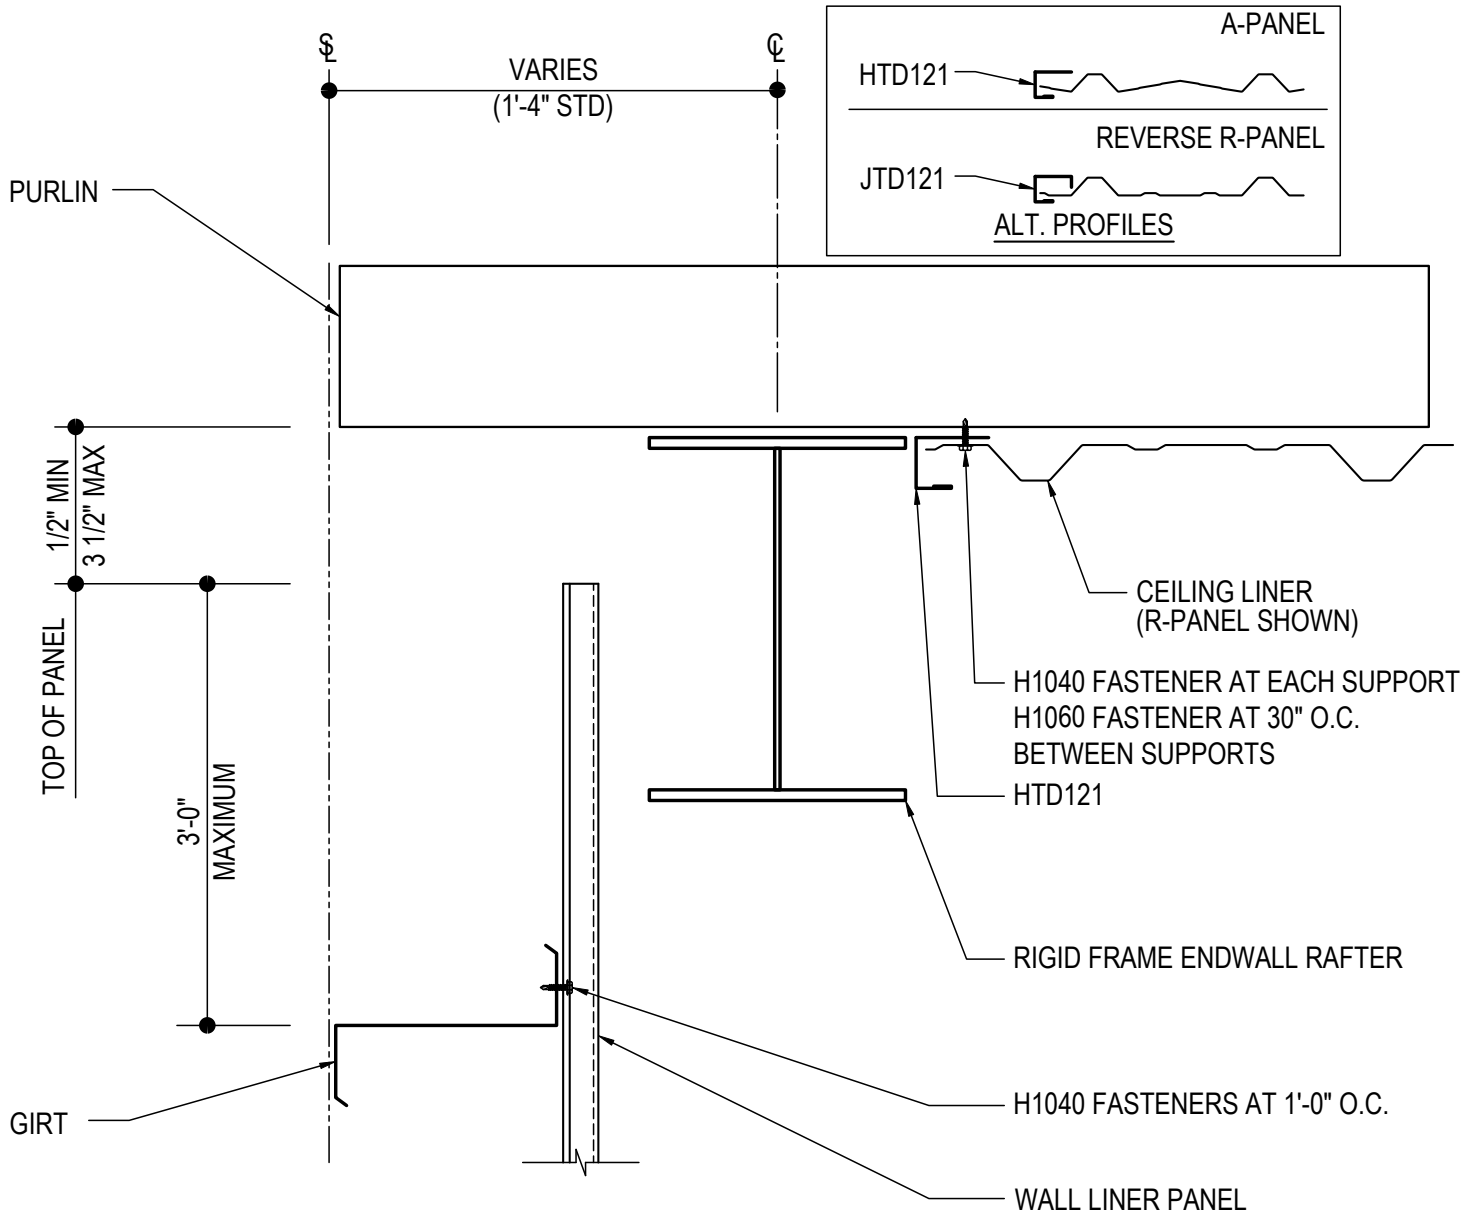

LINER PANEL RAKE DETAIL

FULL HEIGHT WALL & CEILING LINER - FULL FRAME ENDWALL
ALL STANDARD LINER PANEL TYPES


IE0030

Detailer Notes:

- 1) VERIFY WALL LINER PANEL DOES NOT INTERFERE WITH RAFTER FLANGE.

IE0031 - CEILING LINER ONLY AT RAKE

[Download the DWG file by clicking here.](#)

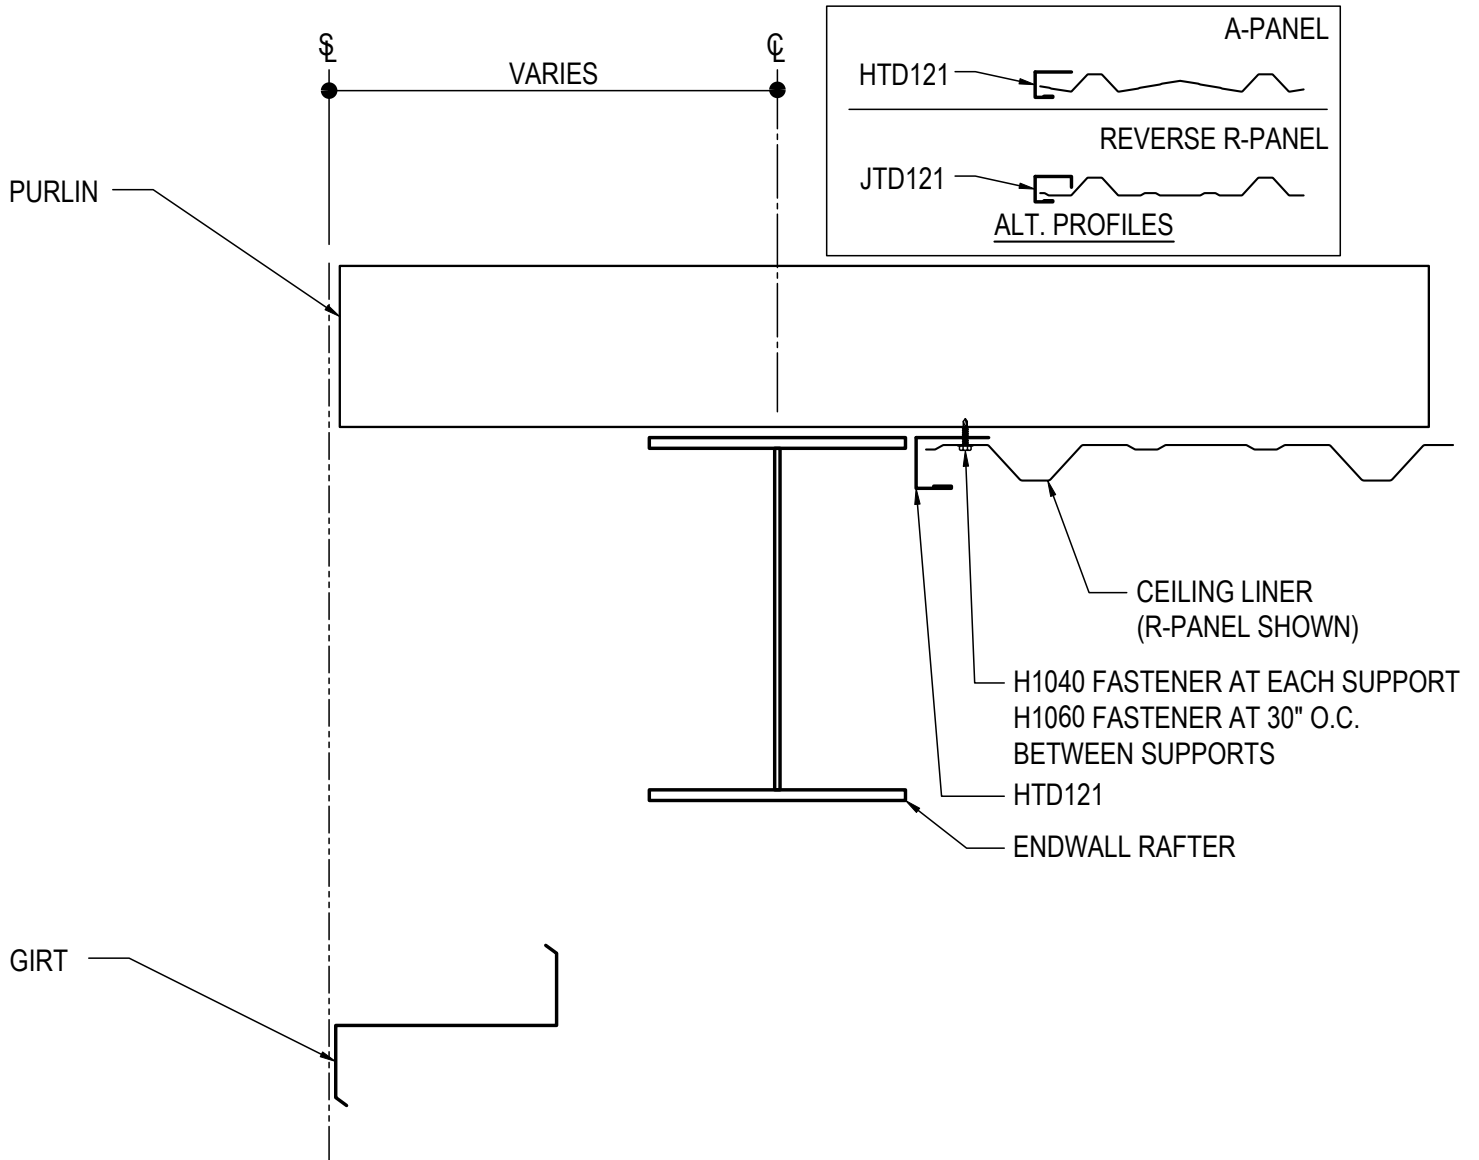

CEILING LINER PANEL RAKE DETAIL

CEILING LINER - NO WALL LINER


IE0031

Detailer Notes:

1) N/A

IE0040 - WALL & CEILING LINER AT RAKE - POST & BEAM ENDWALL - BYPASS

[Download the DWG file by clicking here.](#)

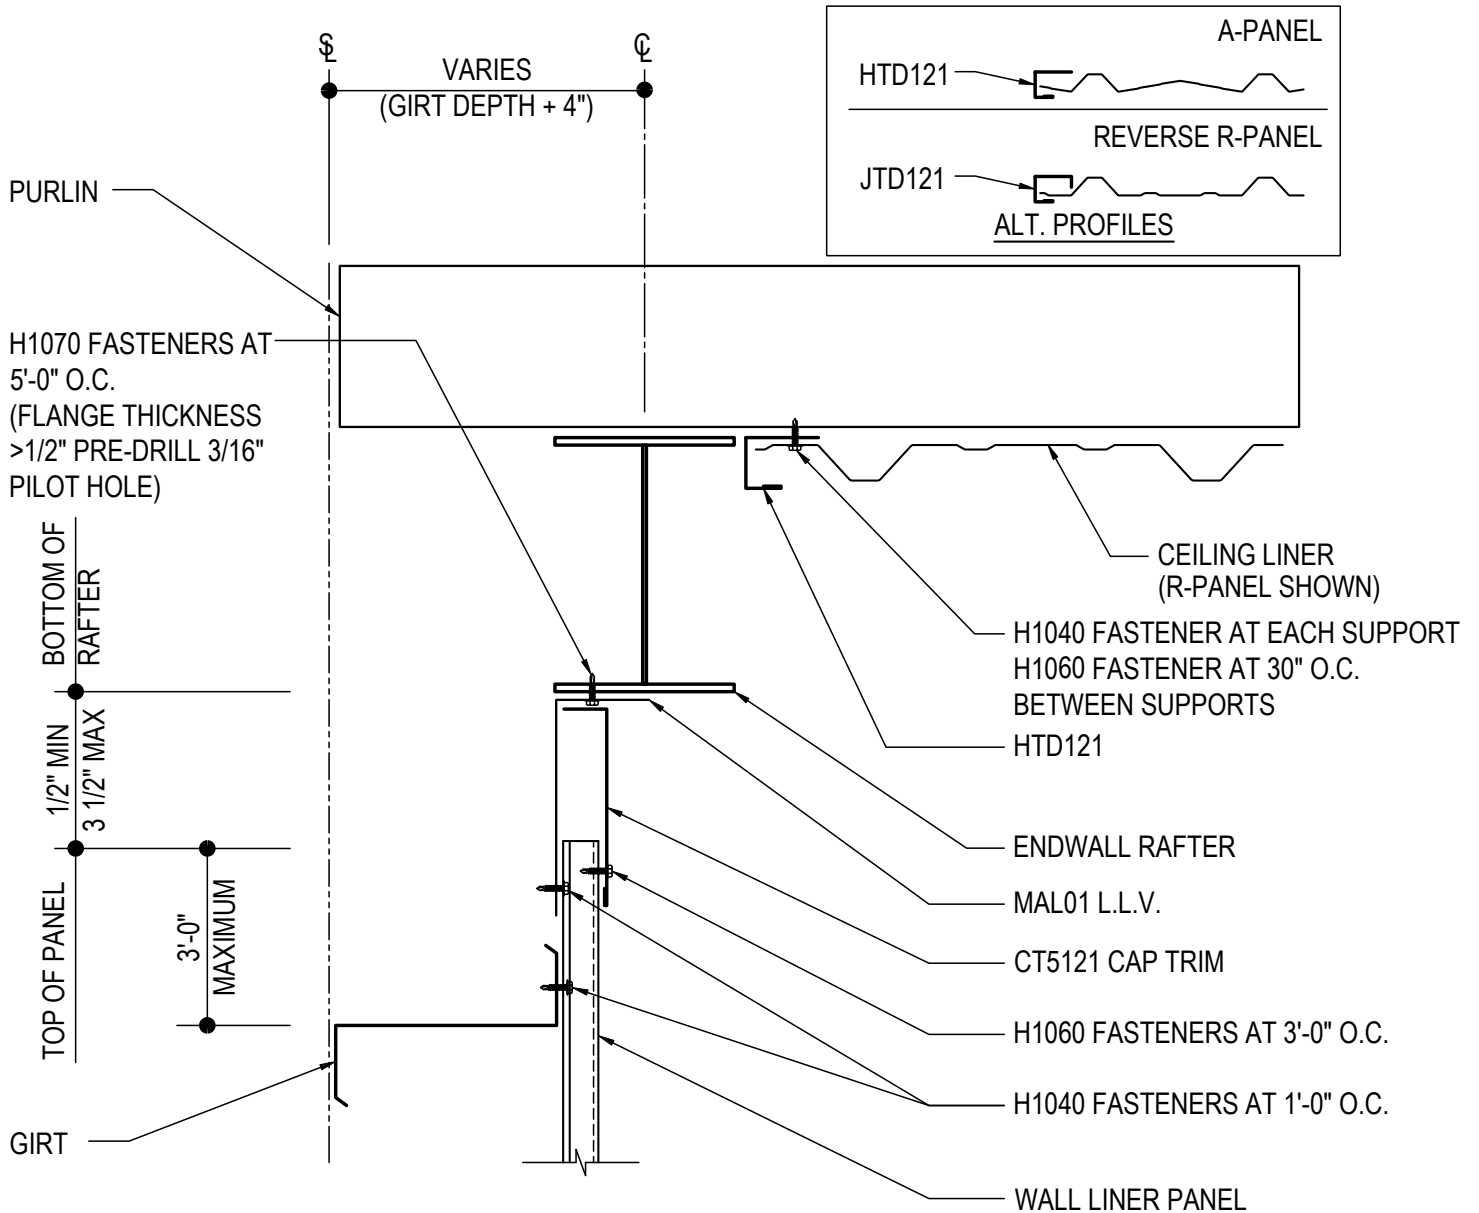

LINER PANEL RAKE DETAIL

FULL HEIGHT WALL & CEILING LINER - POST & BEAM ENDWALL
BYPASS GIRT CONDITION
ALL STANDARD LINER PANEL TYPES


IE0040

Detailer Notes:

1) N/A

IE0041 - WALL & CEILING LINER AT RAKE - POST & BEAM ENDWALL - INSET OR FLUSH

[Download the DWG file by clicking here.](#)

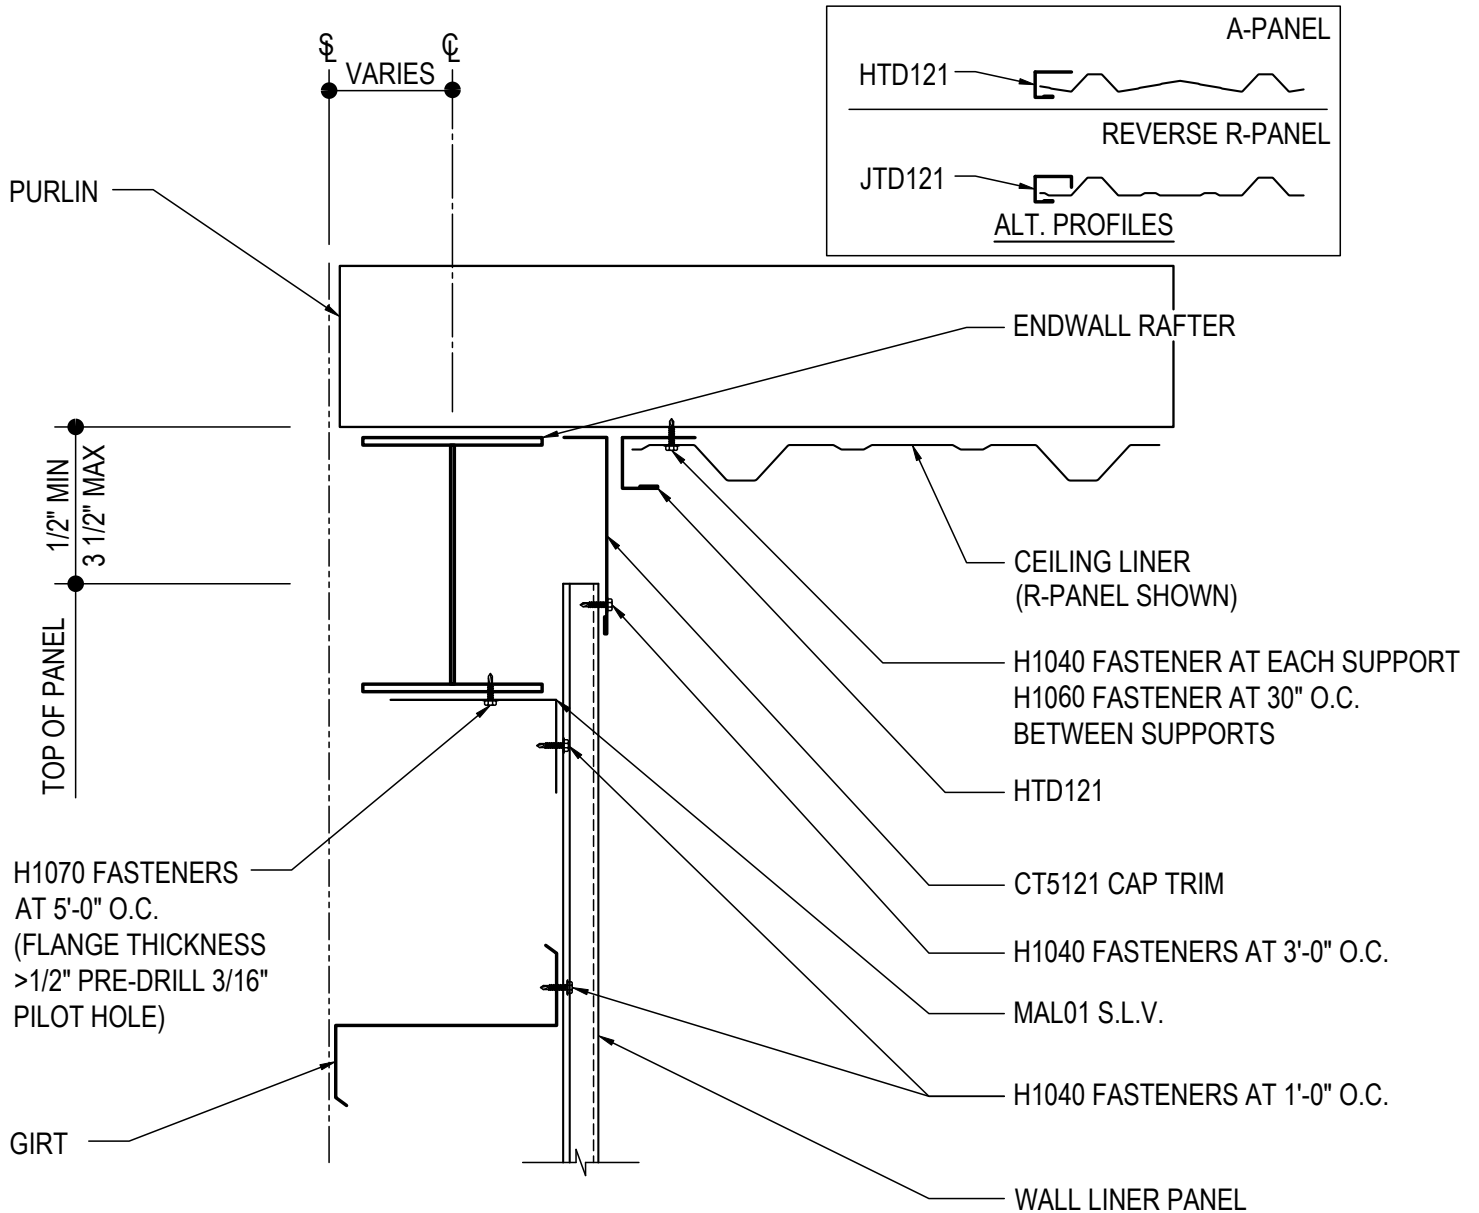

LINER PANEL RAKE DETAIL

FULL HEIGHT WALL & CEILING LINER - POST & BEAM ENDWALL
INSET OR FLUSH GIRT CONDITION
ALL STANDARD LINER PANEL TYPES

IE0041

Detailer Notes:

- 1) VERIFY WALL LINER PANEL DOES NOT INTERFERE WITH RAFTER FLANGE.